


LEGEND	
	L'Acoustics 5xT
	L'Acoustics 8xT
	L'Acoustics 12xT
	L'Acoustics DV-DOSC
	L'Acoustics ARCS
	L'Acoustics SB18
	LEFT SYSTEM
	RIGHT SYSTEM
	CENTER SYSTEM
	FRONT FILL SYSTEM
	MONITOR SYSTEM
	INDIVIDUAL SYSTEM
NOTE: ALL SPEAKER SYMBOLS TO SCALE	


BRIGHAM YOUNG UNIVERSITY - DeJong CONCERT HALL	
WONDERLAND	
SPEAKER GROUND PLAN - PLACEMENT	DWG. #
DIRECTOR: TIM THRELFALL	1
DESIGNER: ZACH BADREDDINE	
ENGINEER/DRAFTER: MATTHEW KUPFERER	
PH #: 657-242-6847	OF: 6 TOTAL
DATE: 24 JANUARY 2019	SCALE: 1/4" = 1'-0"
	VERSION: FINAL

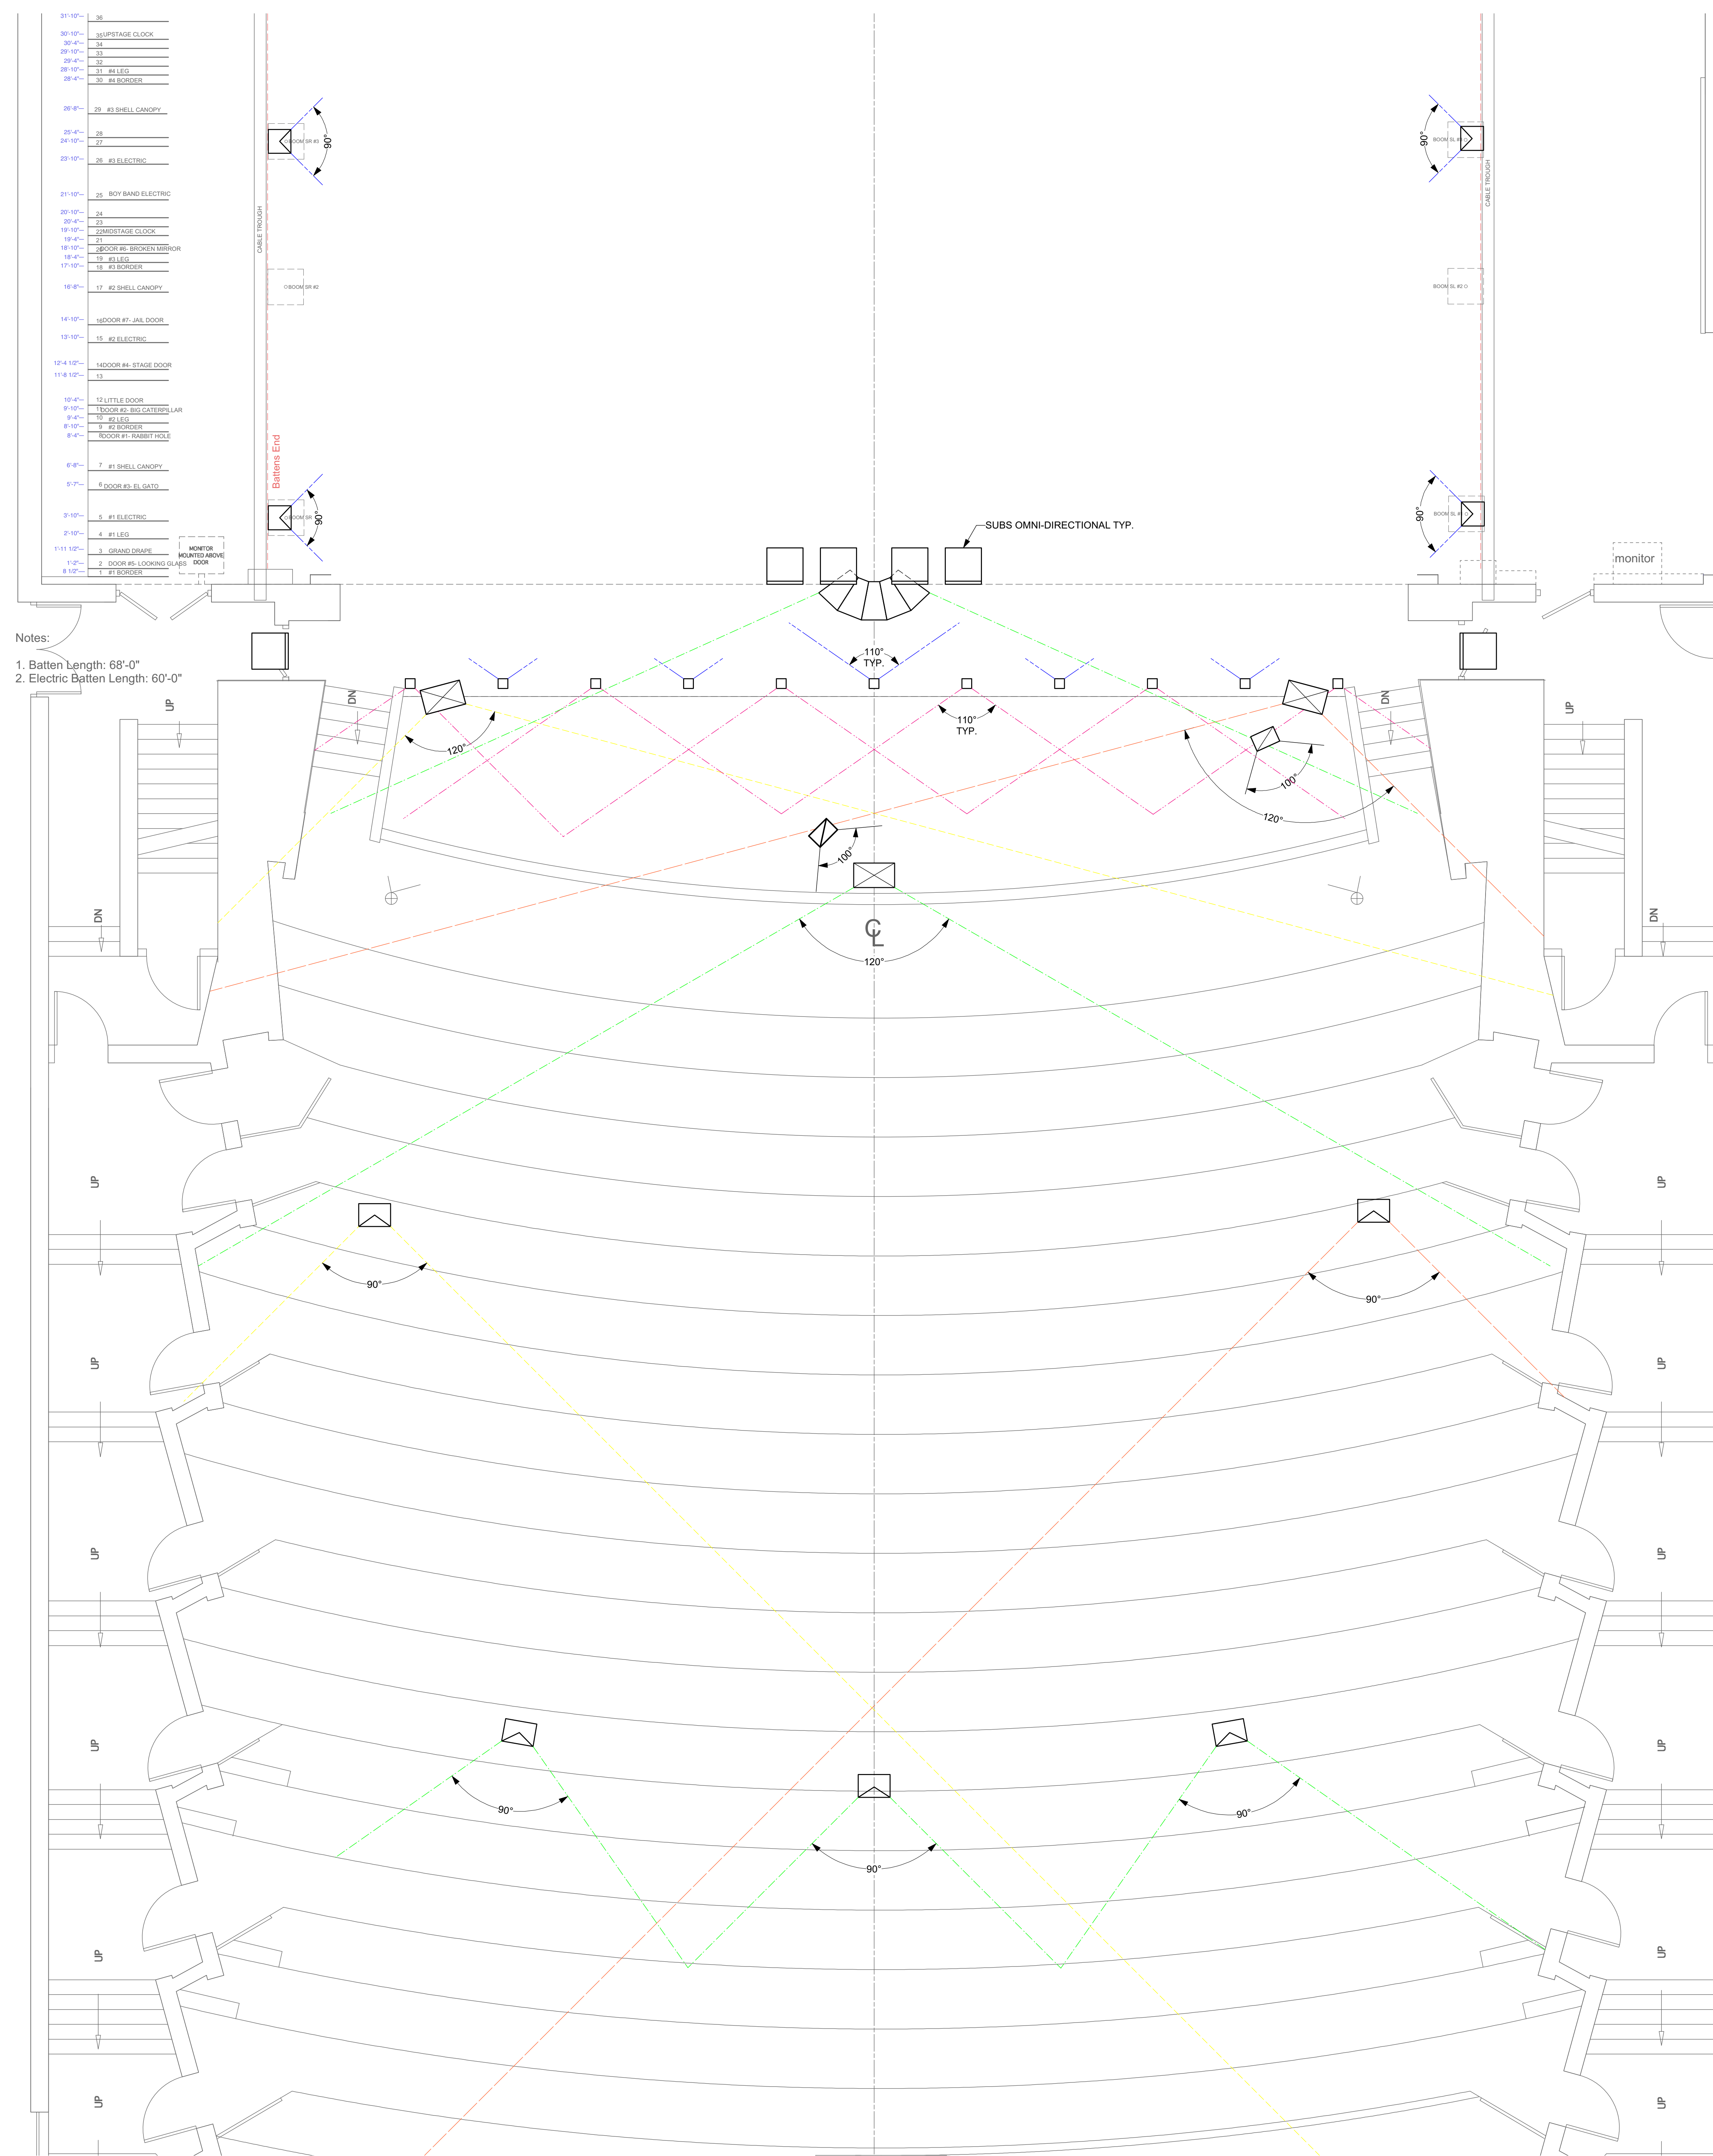

Notes:
 1. Batten Length: 68'-0"
 2. Electric Batten Length: 60'-0"


LEGEND	
	L'Acoustics 5xT
	L'Acoustics 8xT
	L'Acoustics 12xT
	L'Acoustics DV-DOSC
	L'Acoustics ARCS
	L'Acoustics SB18
	LEFT SYSTEM
	RIGHT SYSTEM
	CENTER SYSTEM
	FRONT FILL SYSTEM
	MONITOR SYSTEM
	INDIVIDUAL SYSTEM
NOTE: ALL SPEAKER SYMBOLS TO SCALE	

BRIGHAM YOUNG UNIVERSITY - DeJong CONCERT HALL	
WONDERLAND	
SPEAKER GROUND PLAN - COVERAGE	DWG. #
DIRECTOR: TIM THRELFALL	2
DESIGNER: ZACH BADREDDINE	
ENGINEER/DRAFTER: MATTHEW KUPFERER	
PH #: 657-242-6847	OF: 6 TOTAL
DATE: 24 JANUARY 2019	SCALE: 1/4" = 1'-0"
	VERSION: FINAL

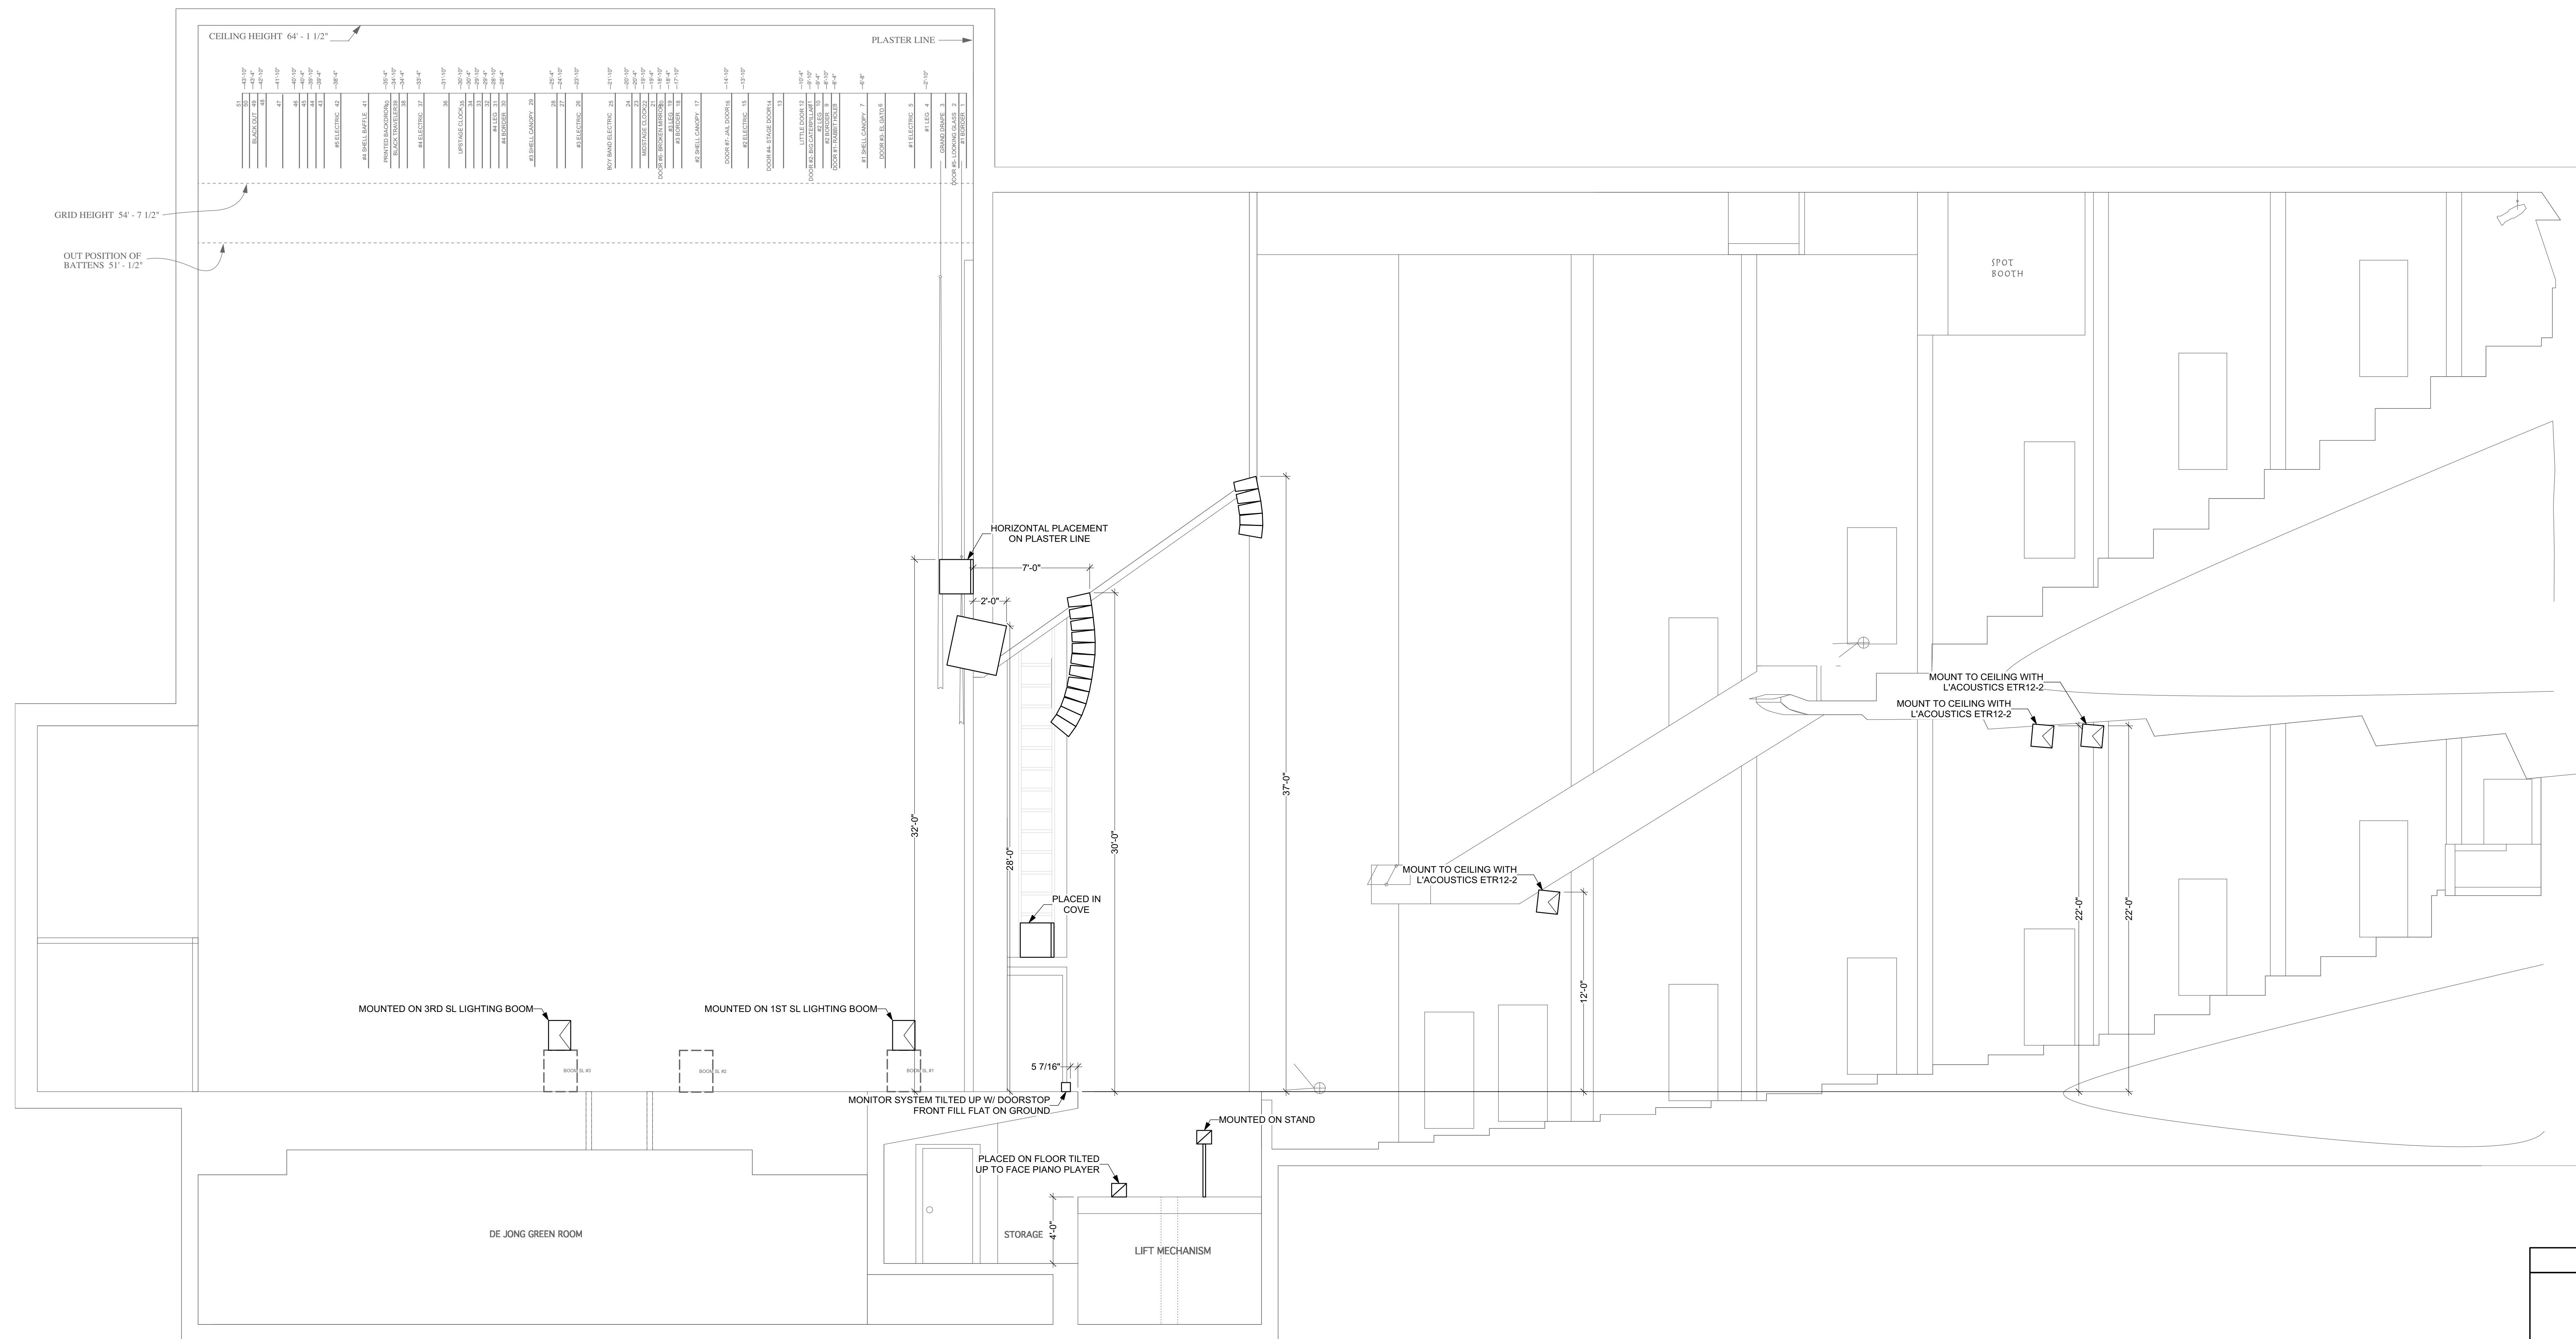


LEGEND	
	L'Acoustics 5xT
	L'Acoustics 8xT
	L'Acoustics 12xT
	L'Acoustics DV-DOSC
	L'Acoustics ARCS
	L'Acoustics SB18
	LEFT SYSTEM
	RIGHT SYSTEM
	CENTER SYSTEM
	FRONT FILL SYSTEM
	MONITOR SYSTEM
	INDIVIDUAL SYSTEM
NOTE: ALL SPEAKER SYMBOLS TO SCALE	

BRIGHAM YOUNG UNIVERSITY - DeJong CONCERT HALL	
WONDERLAND	
SPEAKER SECTION - PLACEMENT	
DIRECTOR: TIM THRELFALL	DWG. #
DESIGNER: ZACH BADREDDINE	3
ENGINEER/DRAFTER: MATTHEW KUPFERER	
PH #: 657-242-6847	OF: 6 TOTAL
DATE: 24 JANUARY 2019	SCALE: 1/4" = 1'
	VERSION: FINAL

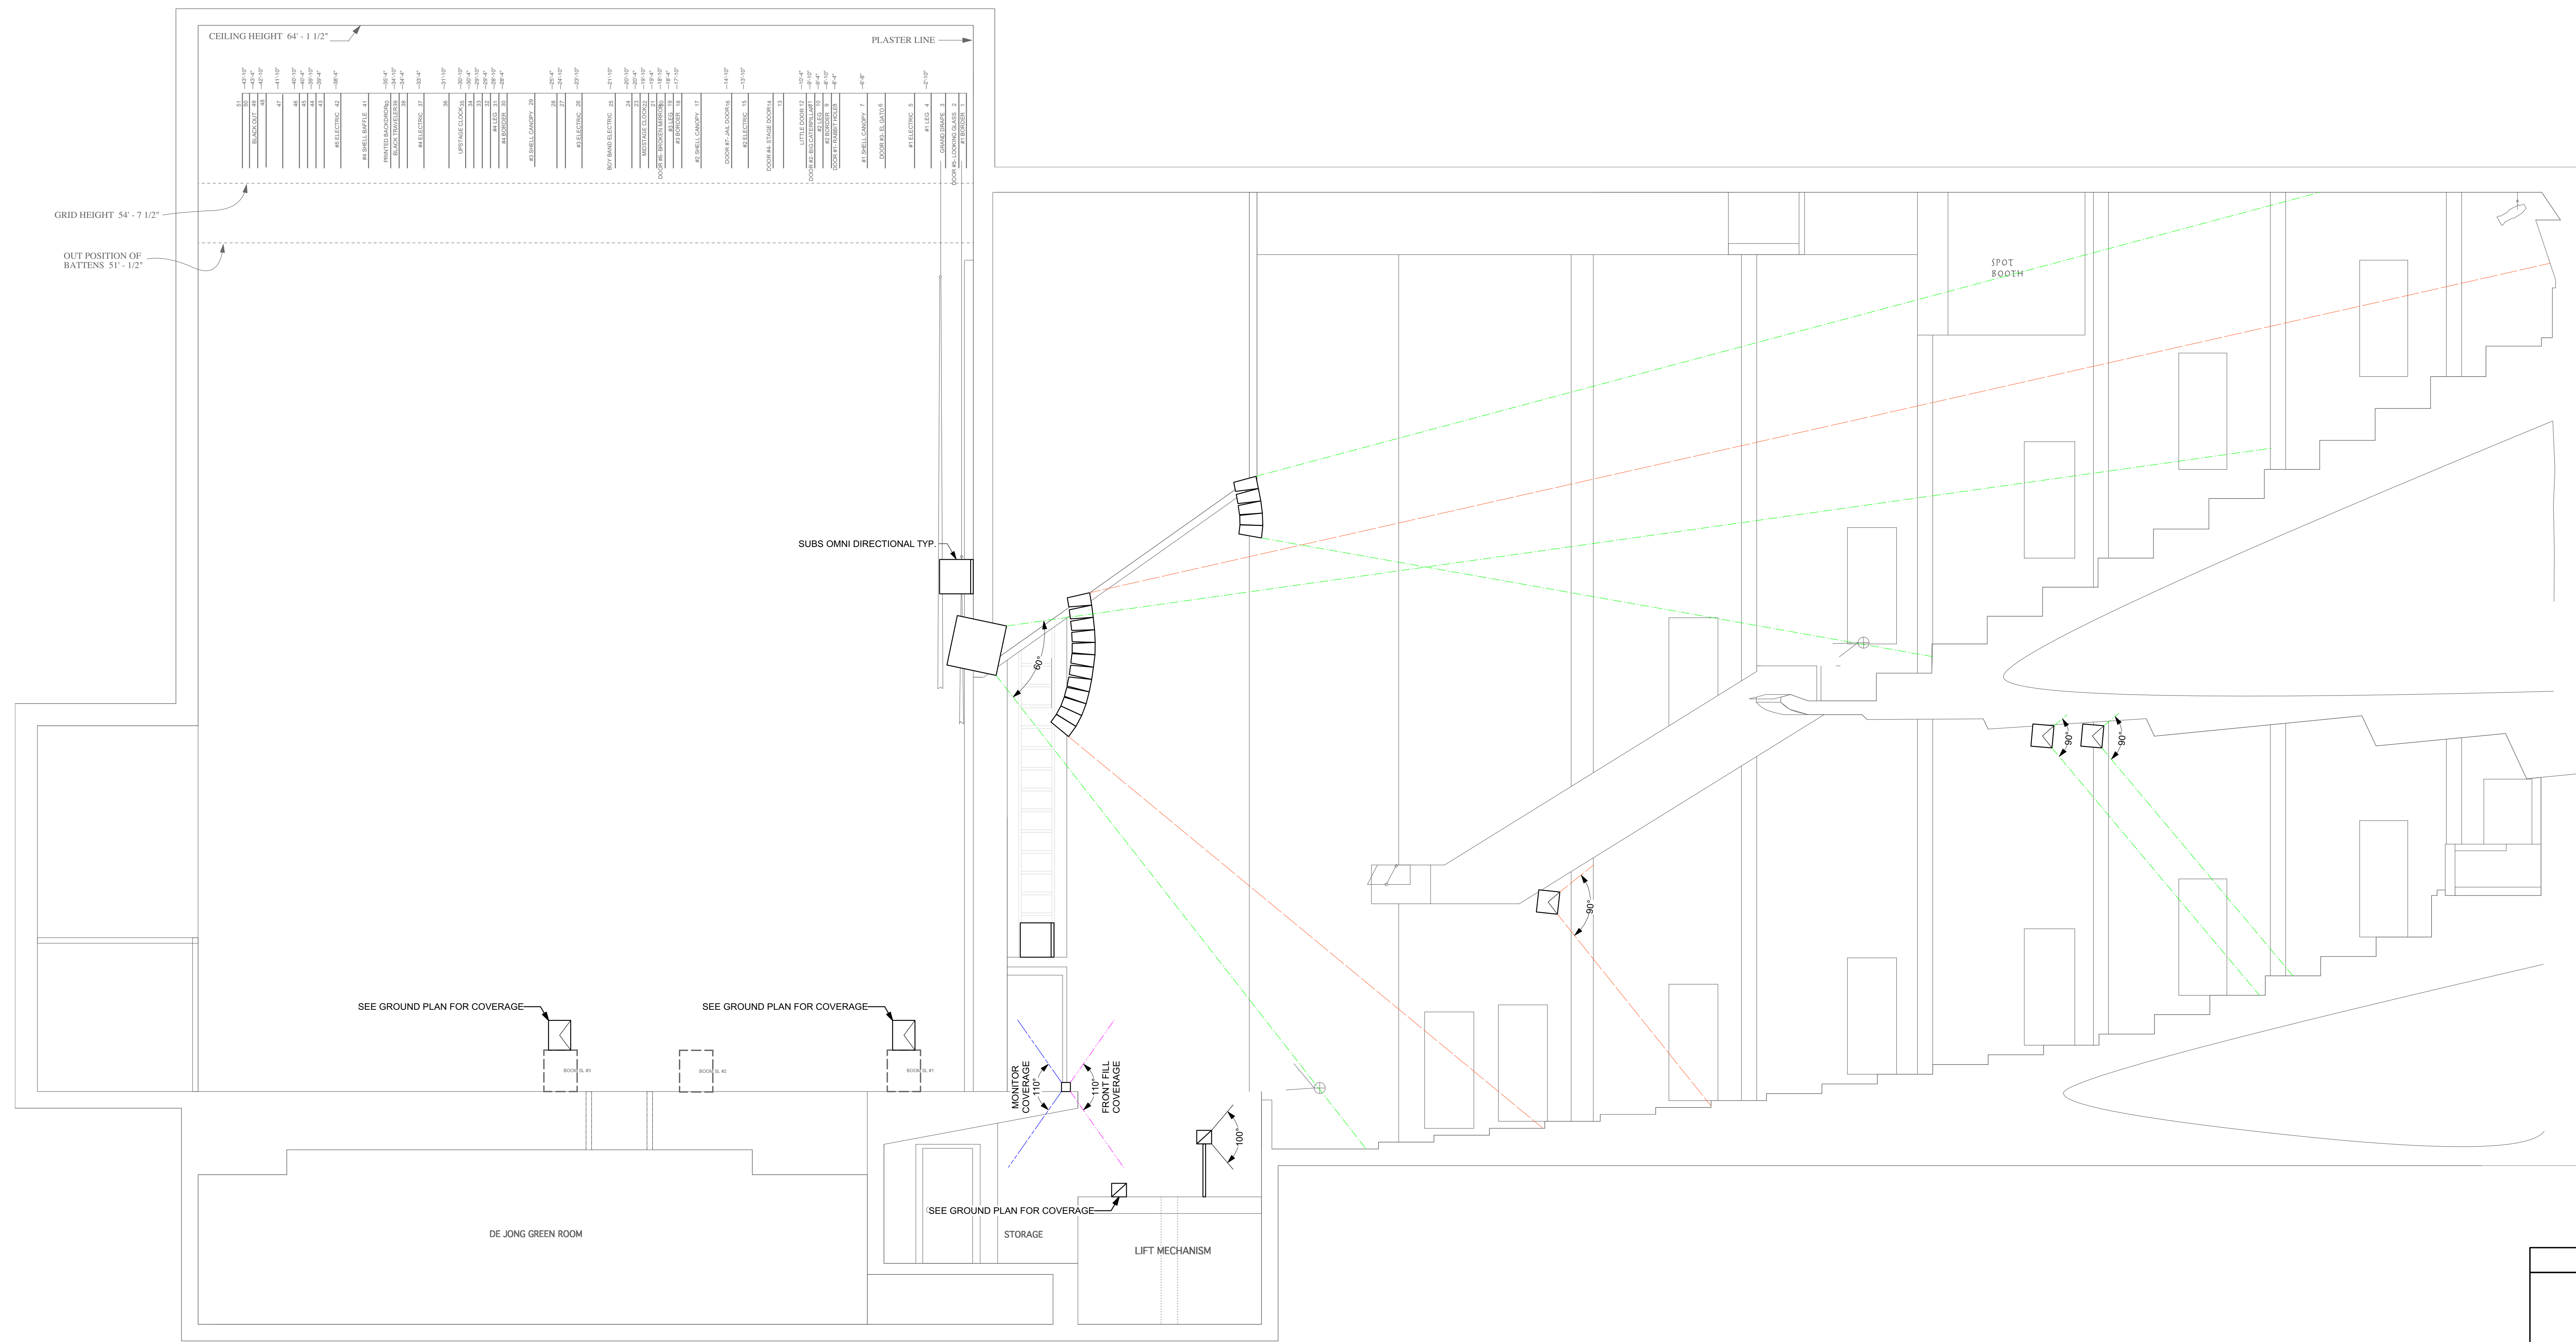


LEGEND	
	L'Acoustics 5xT
	L'Acoustics 8xT
	L'Acoustics 12xT
	L'Acoustics DV-DOSC
	L'Acoustics ARCS
	L'Acoustics SB18
	LEFT SYSTEM
	RIGHT SYSTEM
	CENTER SYSTEM
	FRONT FILL SYSTEM
	MONITOR SYSTEM
	INDIVIDUAL SYSTEM
NOTE: ALL SPEAKER SYMBOLS TO SCALE	

BRIGHAM YOUNG UNIVERSITY - DeJong CONCERT HALL	
WONDERLAND	
SPEAKER SECTION - COVERAGE	DWG. #
DIRECTOR: TIM THRELFALL	4
DESIGNER: ZACH BADREDDINE	
ENGINEER/DRAFTER: MATTHEW KUPFERER	
PH #: 657-242-6847	OF: 6 TOTAL
DATE: 24 JANUARY 2019	SCALE: 1/4" = 1'-0"
	VERSION: FINAL

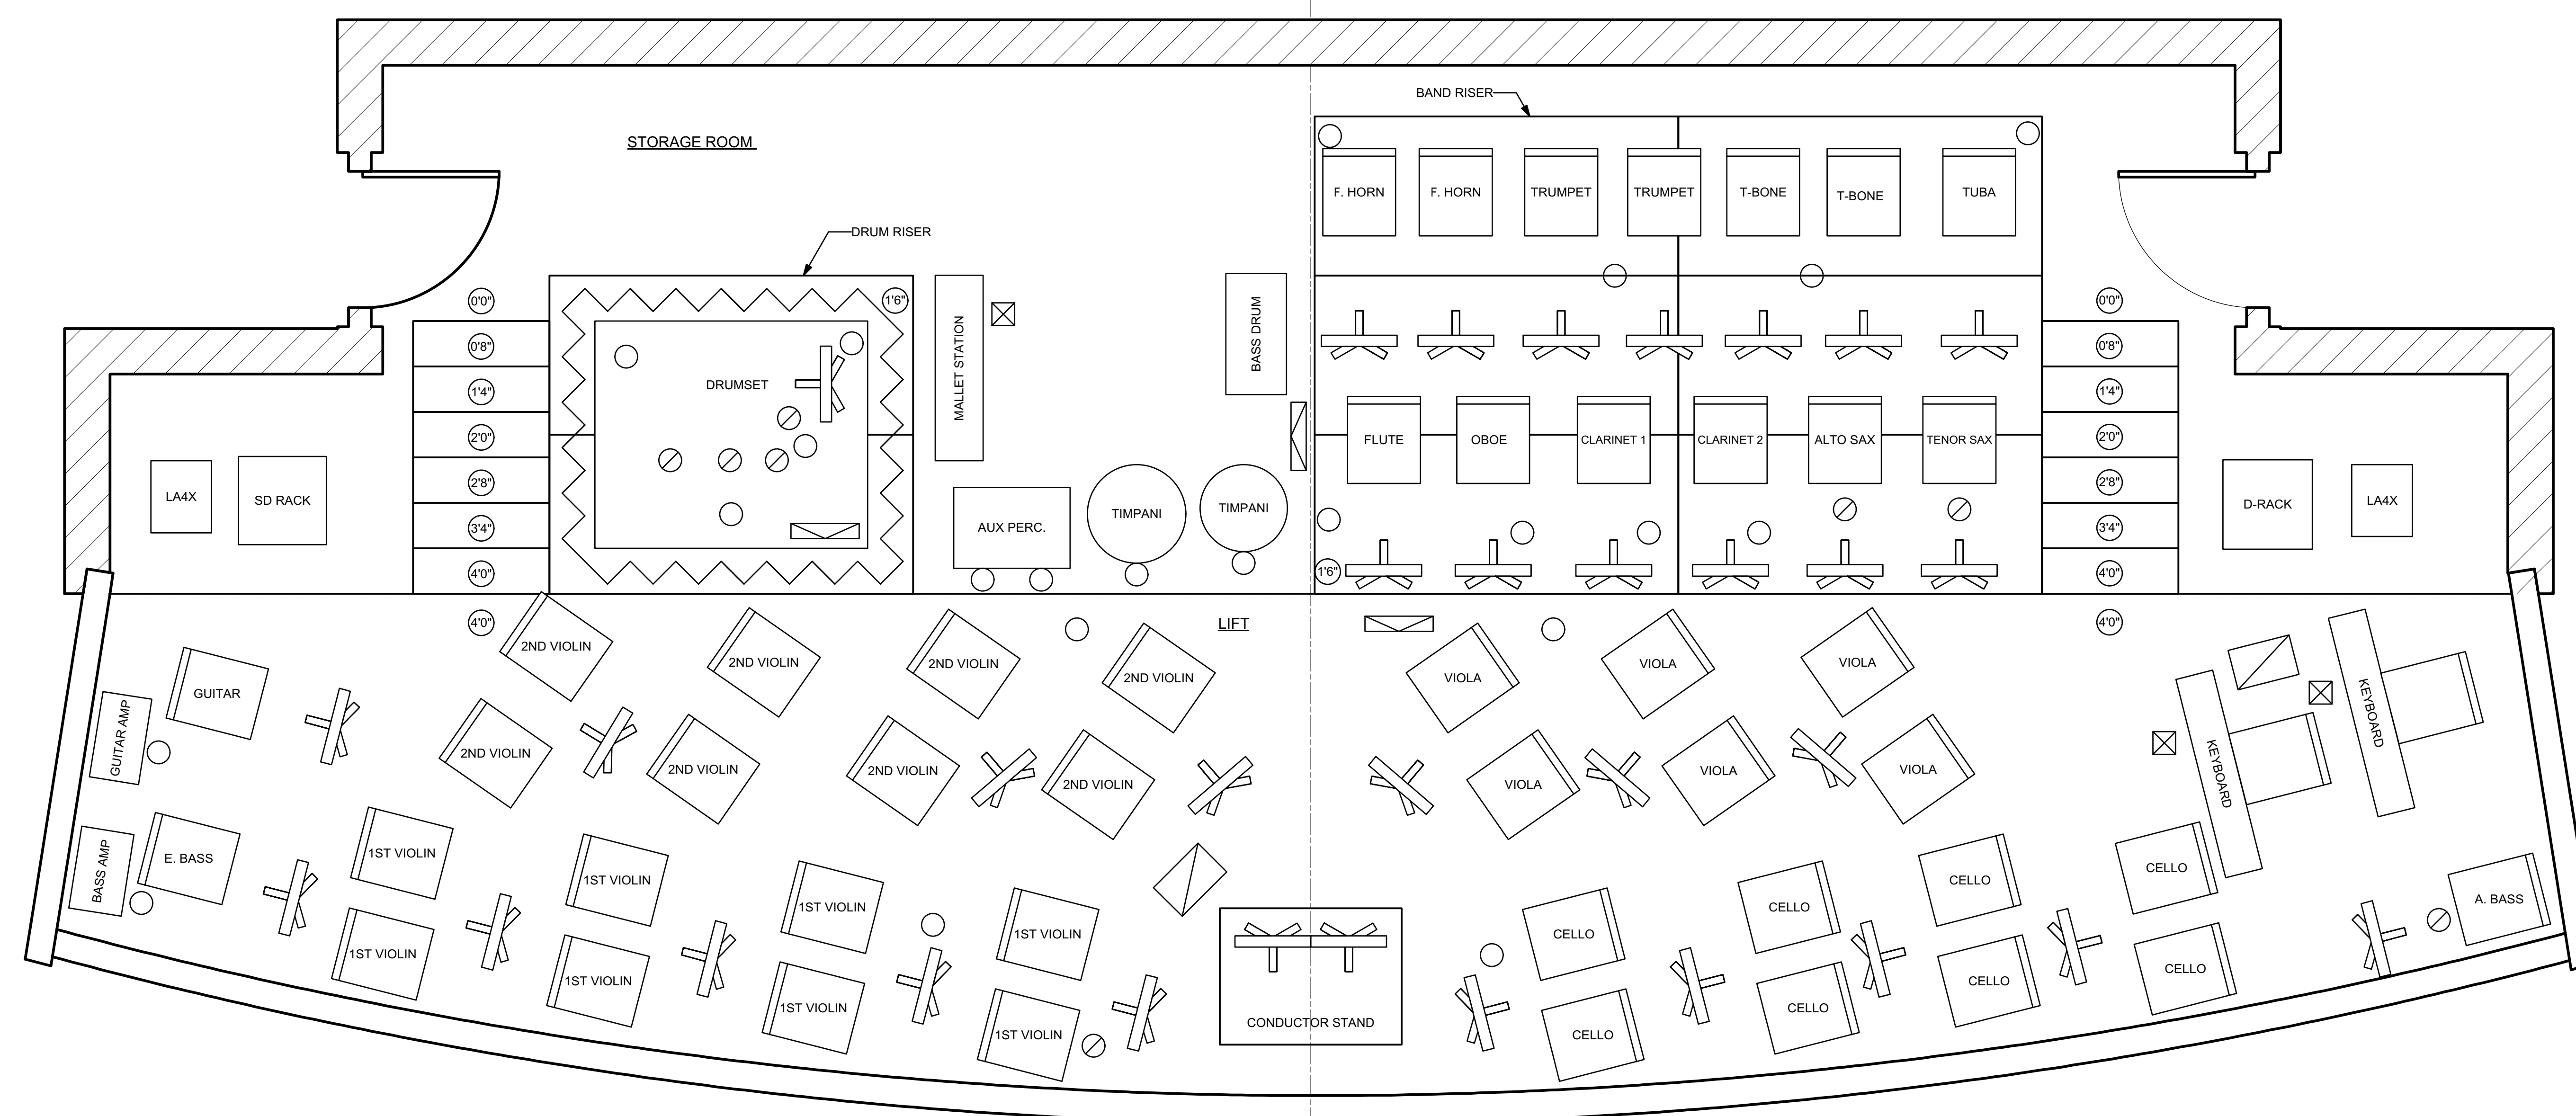


NOTES:
 -07' ELEVATION FOR THIS DRAWING IS THE STORAGE ROOM FLOOR
 -THE LIFT WILL BE SET TO 4'0", WITH STAIR UNITS ON EITHER SIDE
 -ALL RISERS WILL BE 19" H x 8" W x 3" D
 -DRUM SHIELD WILL HAVE ACOUSTIC PANELING ON ALL SURFACES EXCEPT FOR THE 3 PANELS FACING THE CONDUCTOR
 -ACOUSTIC PANELING WILL BE PLACED ON TOP OF DRUM SHIELD
 -EVERY STAND IS TO HAVE A STAND LIGHT

EQUIPMENT NOTES:
 -ALL CHAIRS, STANDS, AND RISERS TO BE PLACED BY STAGE CREW
 -ALL MICS, SNAKES, STAGEBOXES, AMPS, AND OTHER CABLING TO BE PLACED BY SOUND CREW
 -DESIGNER WILL CHECK MICROPHONE PLACEMENT AFTER ALL OTHER GEAR HAS BEEN PLACED
 -DRUMMER/PERCUSSION TEAM RESPONSIBLE FOR PLACING DRUMS/PERCUSSION EQUIPMENT

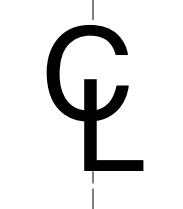

LEGEND	
	MIC STAND
	DPA 4099 (MOUNTED TO INSTRUMENT)
	8XT SPEAKER
	CHAIR
	MUSIC STAND
	DRUM SHIELD
	SNAKE
	STEREO DI

BRIGHAM YOUNG UNIVERSITY - DeJong CONCERT HALL	
WONDERLAND	
PIT LAYOUT	DWG. #
DIRECTOR: TIM THRELFALL	5
DESIGNER: ZACH BADREDDINE	
ENGINEER/DRAFTER: MATTHEW KUPFERER	
PH #: 657-242-6847	OF: 6 TOTAL
DATE: 24 JANUARY 2019	SCALE: 1/2" = 1'0"
	VERSION: FINAL

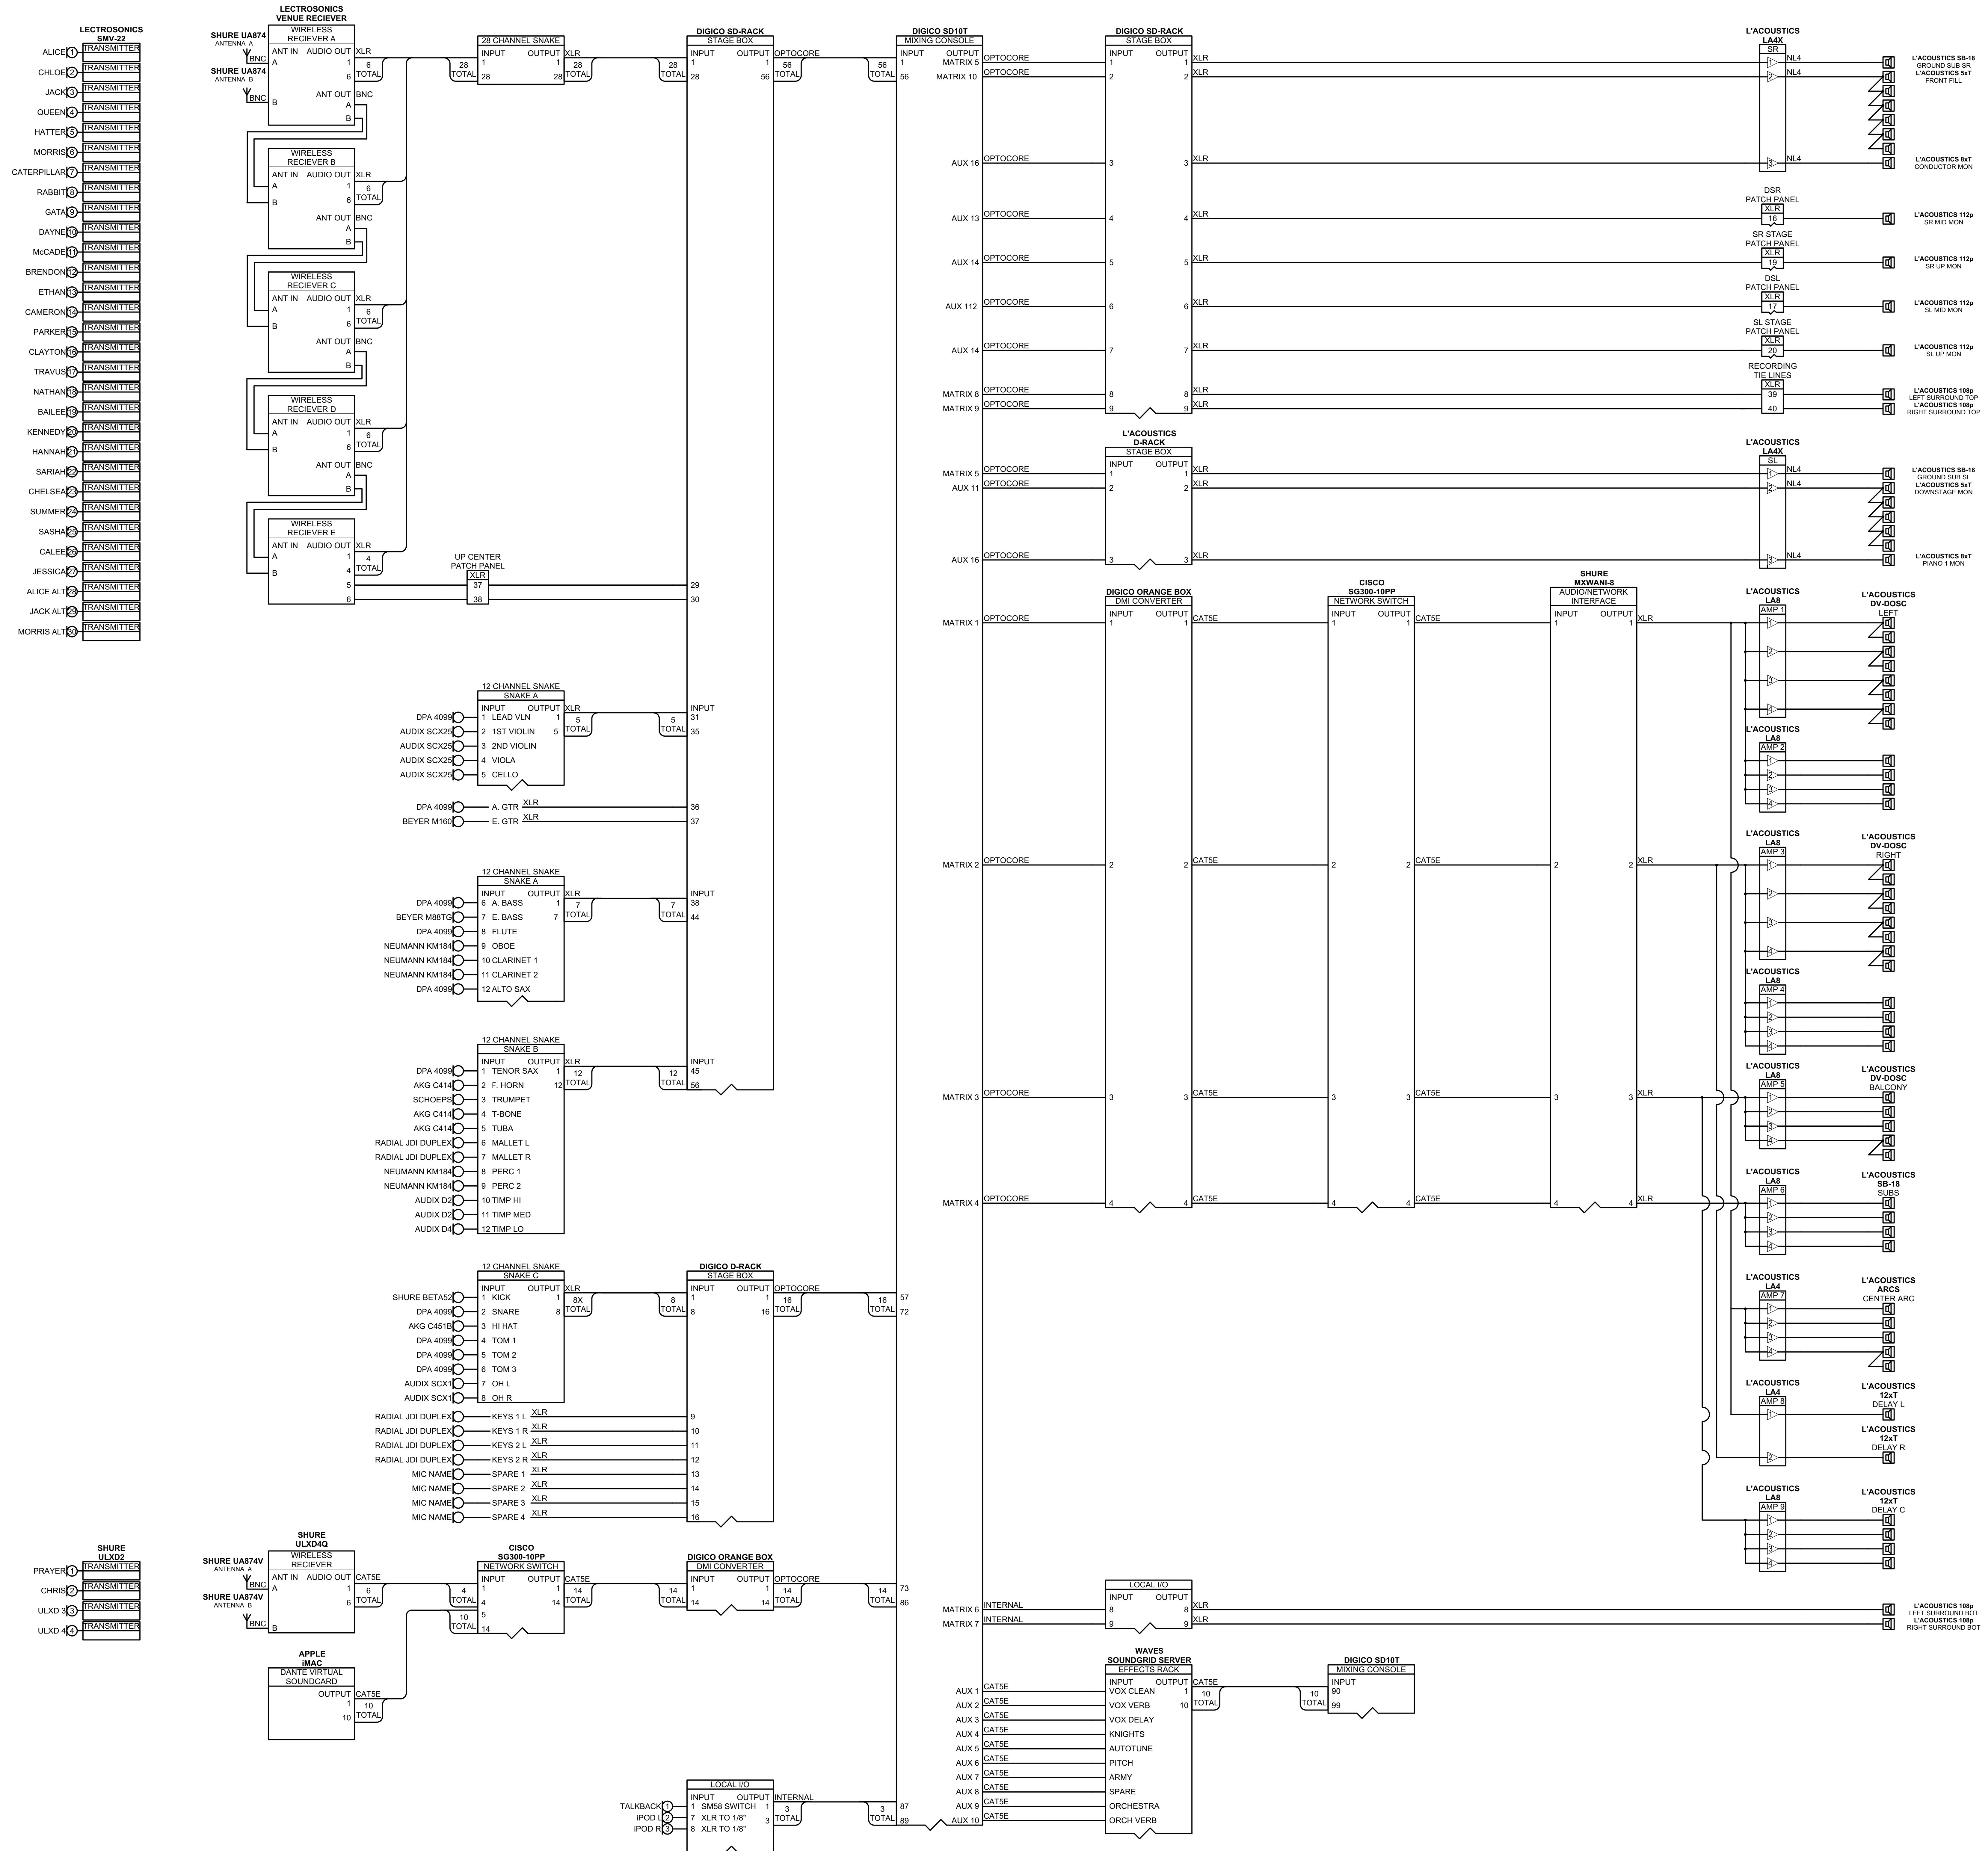

- LECTROSONICS SMV-22
- ALICE (TRANSMITTER)
- CHLOE (TRANSMITTER)
- JACK (TRANSMITTER)
- QUEEN (TRANSMITTER)
- HATTER (TRANSMITTER)
- MORRIS (TRANSMITTER)
- CATERPILLAR (TRANSMITTER)
- RABBIT (TRANSMITTER)
- GATA (TRANSMITTER)
- DAYNE (TRANSMITTER)
- McCADE (TRANSMITTER)
- BRENDON (TRANSMITTER)
- ETHAN (TRANSMITTER)
- CAMERON (TRANSMITTER)
- PARKER (TRANSMITTER)
- CLAYTON (TRANSMITTER)
- TRAVUS (TRANSMITTER)
- NATHAN (TRANSMITTER)
- BALEE (TRANSMITTER)
- KENNEDY (TRANSMITTER)
- HANNAH (TRANSMITTER)
- SARIAH (TRANSMITTER)
- CHELSEA (TRANSMITTER)
- SUMMER (TRANSMITTER)
- SASHA (TRANSMITTER)
- CALEE (TRANSMITTER)
- JESSICA (TRANSMITTER)
- ALICE ALT (TRANSMITTER)
- JACK ALT (TRANSMITTER)
- MORRIS ALT (TRANSMITTER)

- SHURE ULXD
- PRAYER (TRANSMITTER)
- CHRIS (TRANSMITTER)
- ULXD (TRANSMITTER)
- ULXD (TRANSMITTER)

BRIGHAM YOUNG UNIVERSITY - DeJong CONCERT HALL	
WONDERLAND	
BLOCK DIAGRAM	DWG. #
DIRECTOR: TIM THRELFALL	6
DESIGNER: ZACH BADREDDINE	
ENGINEER/DRAFTER: MATTHEW KUPFERER	
PH #: 657-242-6847	OF: 6 TOTAL
DATE: 24 JANUARY 2019	SCALE: NO SCALE
	VERSION: FINAL