



SHOW  
**SCHOOL OF  
ROCK**

VENUE  
**YOUNG LIVING  
CENTRE STAGE**

DEPARTMENT HEAD  
MICHELLE OHUMUKINI  
michelleo@hct.org

DRAFTED BY  
MATTHEW KUPFERER

NOTES

## SOR DEVICE PLOT

- 2. VOM 1
- 3. VOM 3
- 4. CLASSROOM
- 5. PALACE THEATRE

CABLE LEGEND

	XLR
	1/4"
	NETWORK
	POWER


TITLE  
**TABLE  
OF  
CONTENTS**

SHEET DEVICE PLOT





**1** / **5**

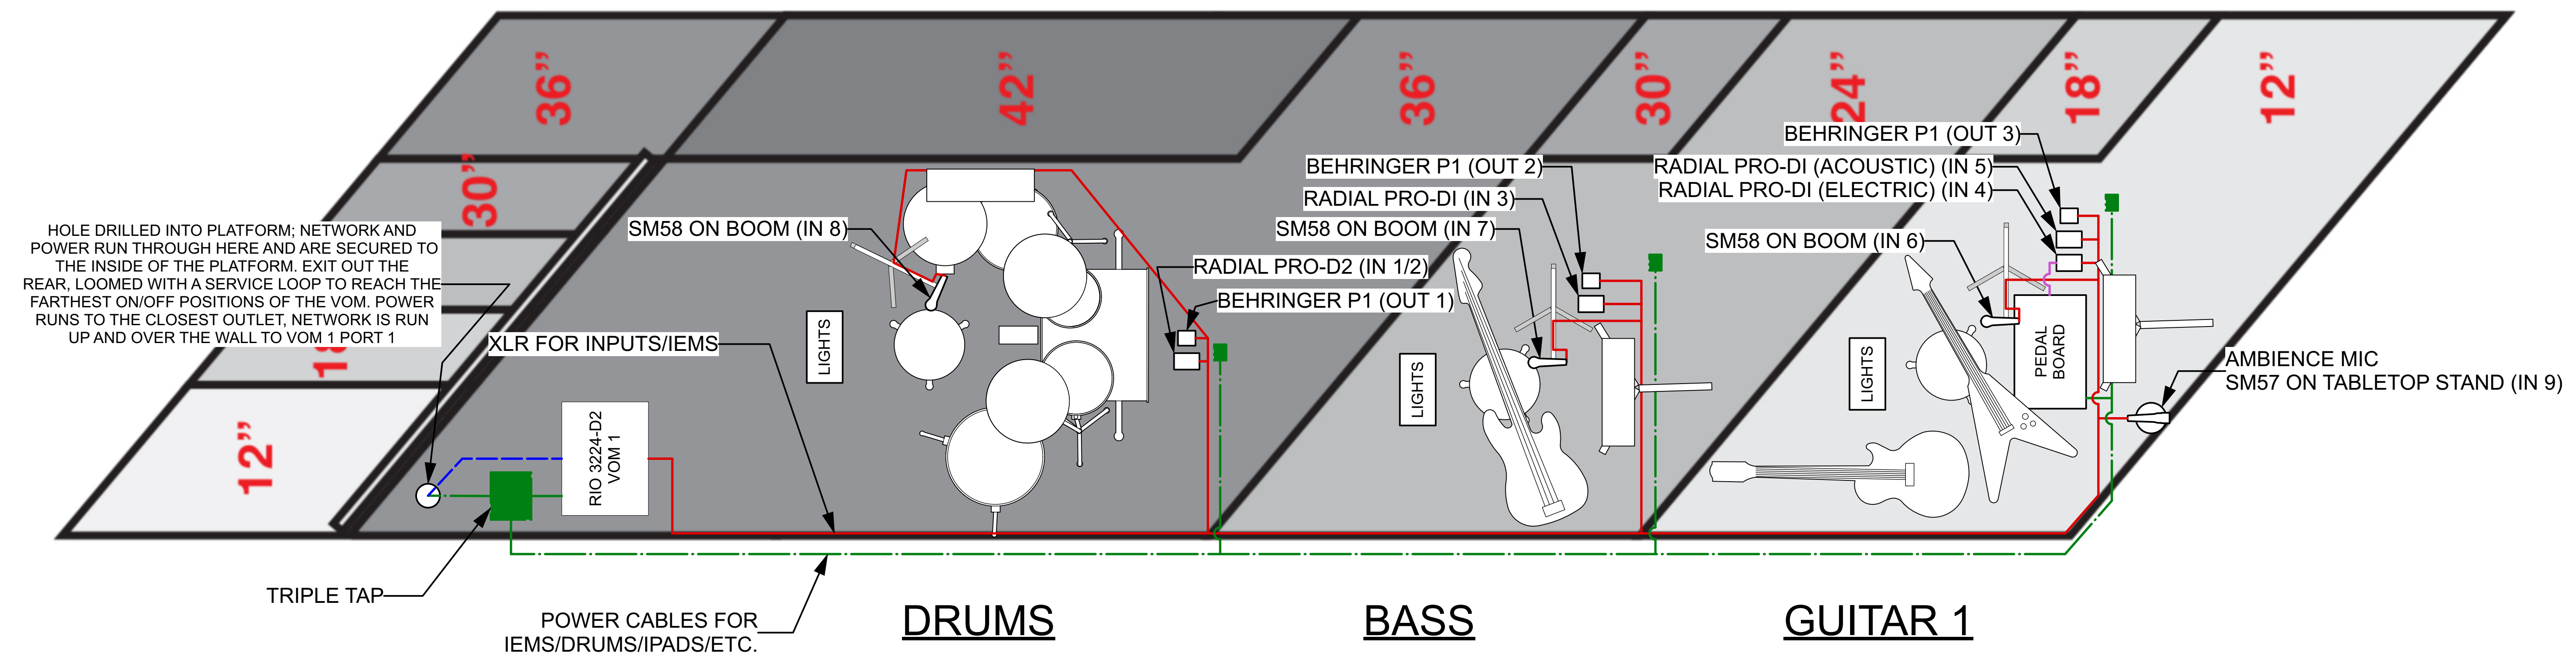LAST UPDATED **Nov 2, 2022** SCALE **NO SCALE**

NOTES




CABLE LEGEND

	XLR
	1/4"
	NETWORK
	POWER





TITLE  
**DEVICE PLOT**  
**VOM 1**

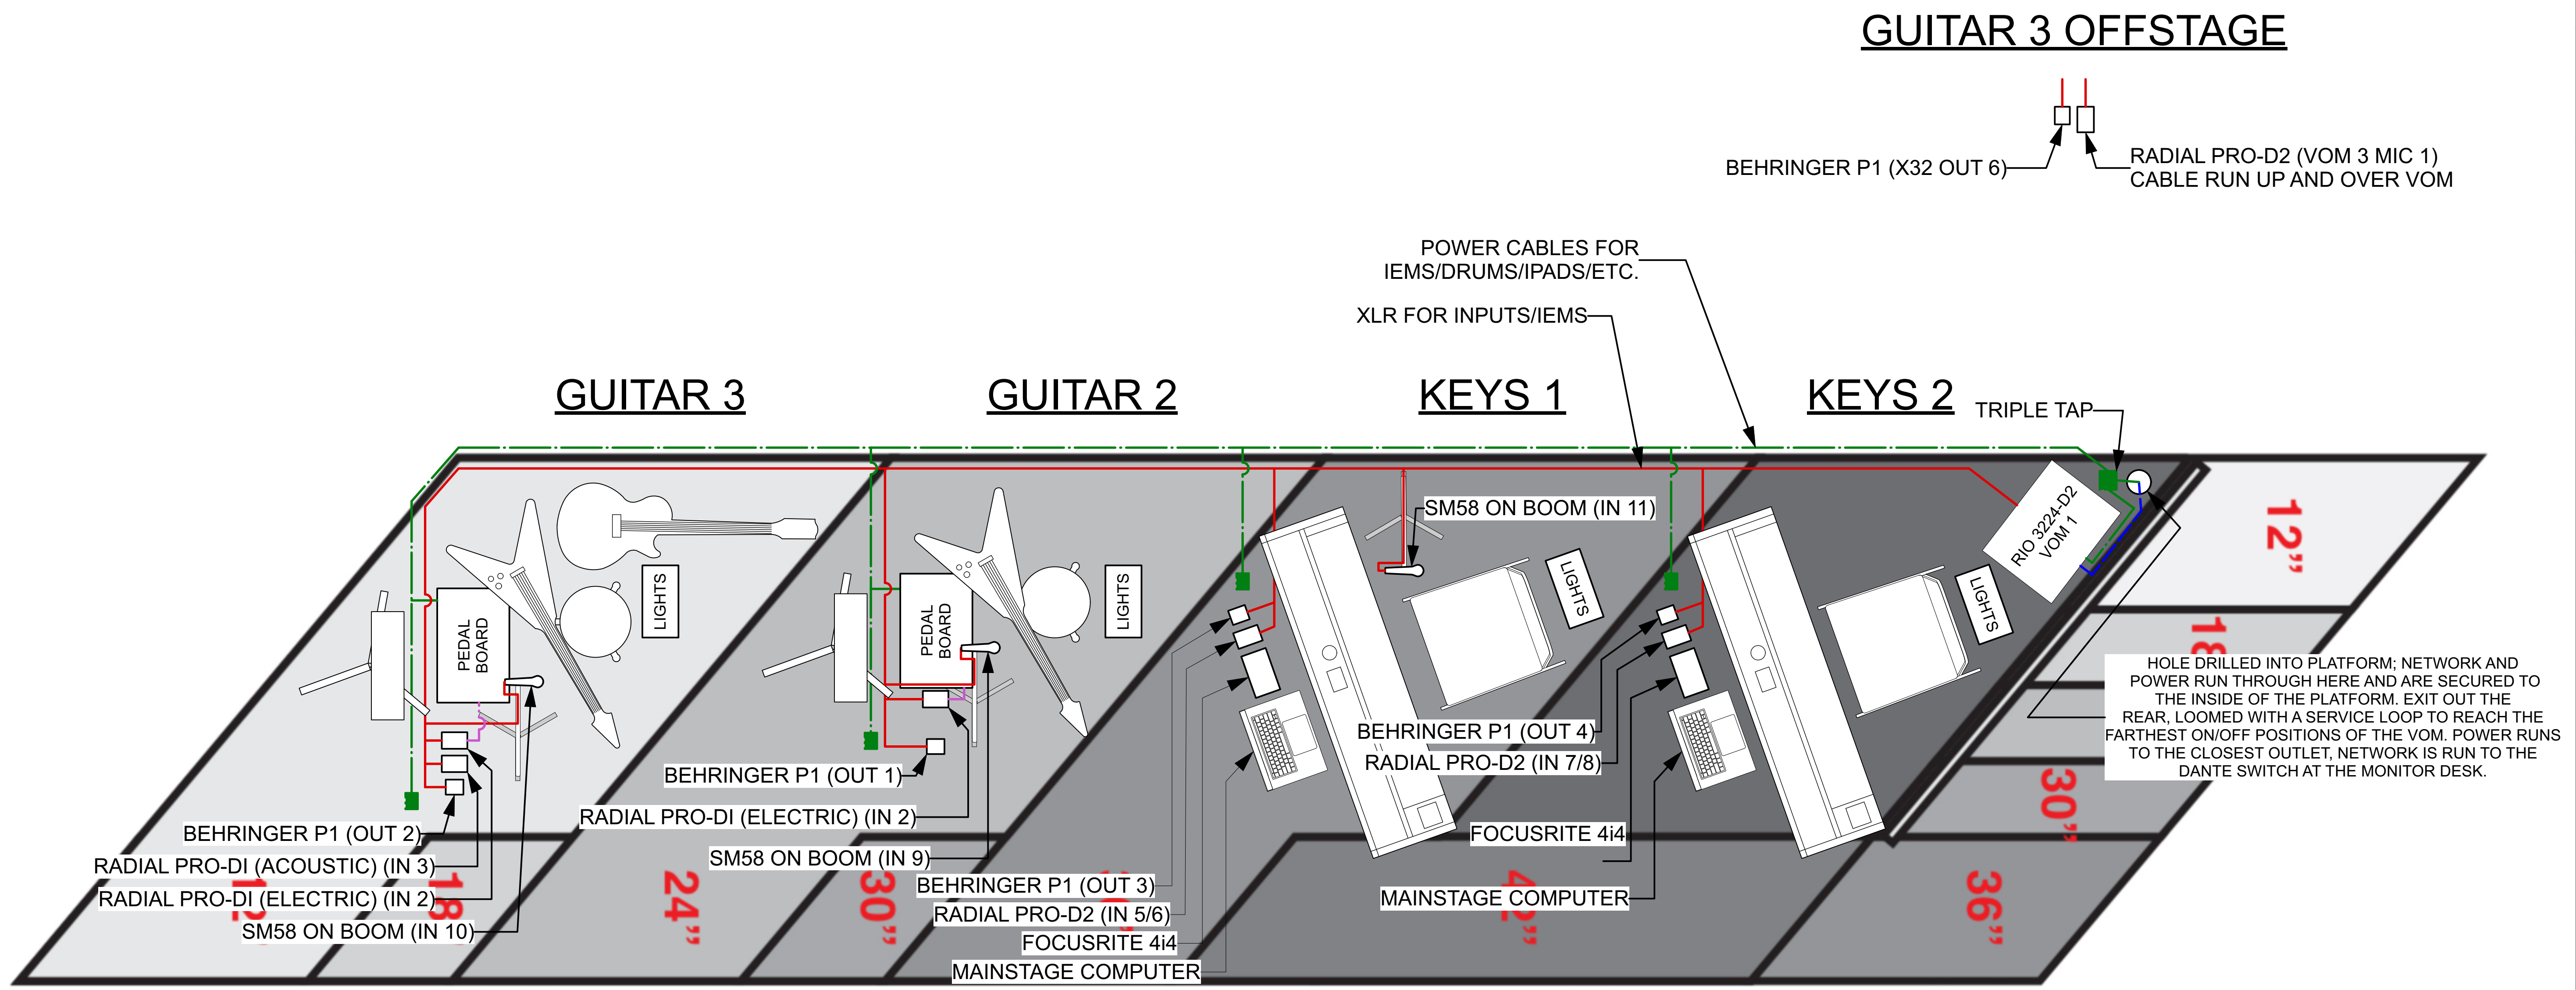SHEET  
DEVICE PLOT

**2** / 5




CABLE LEGEND

	XLR
	1/4"
	NETWORK
	POWER

TITLE  
**DEVICE PLOT**  
**VOM 3**

SHEET      DEVICE PLOT

**3** / **5**

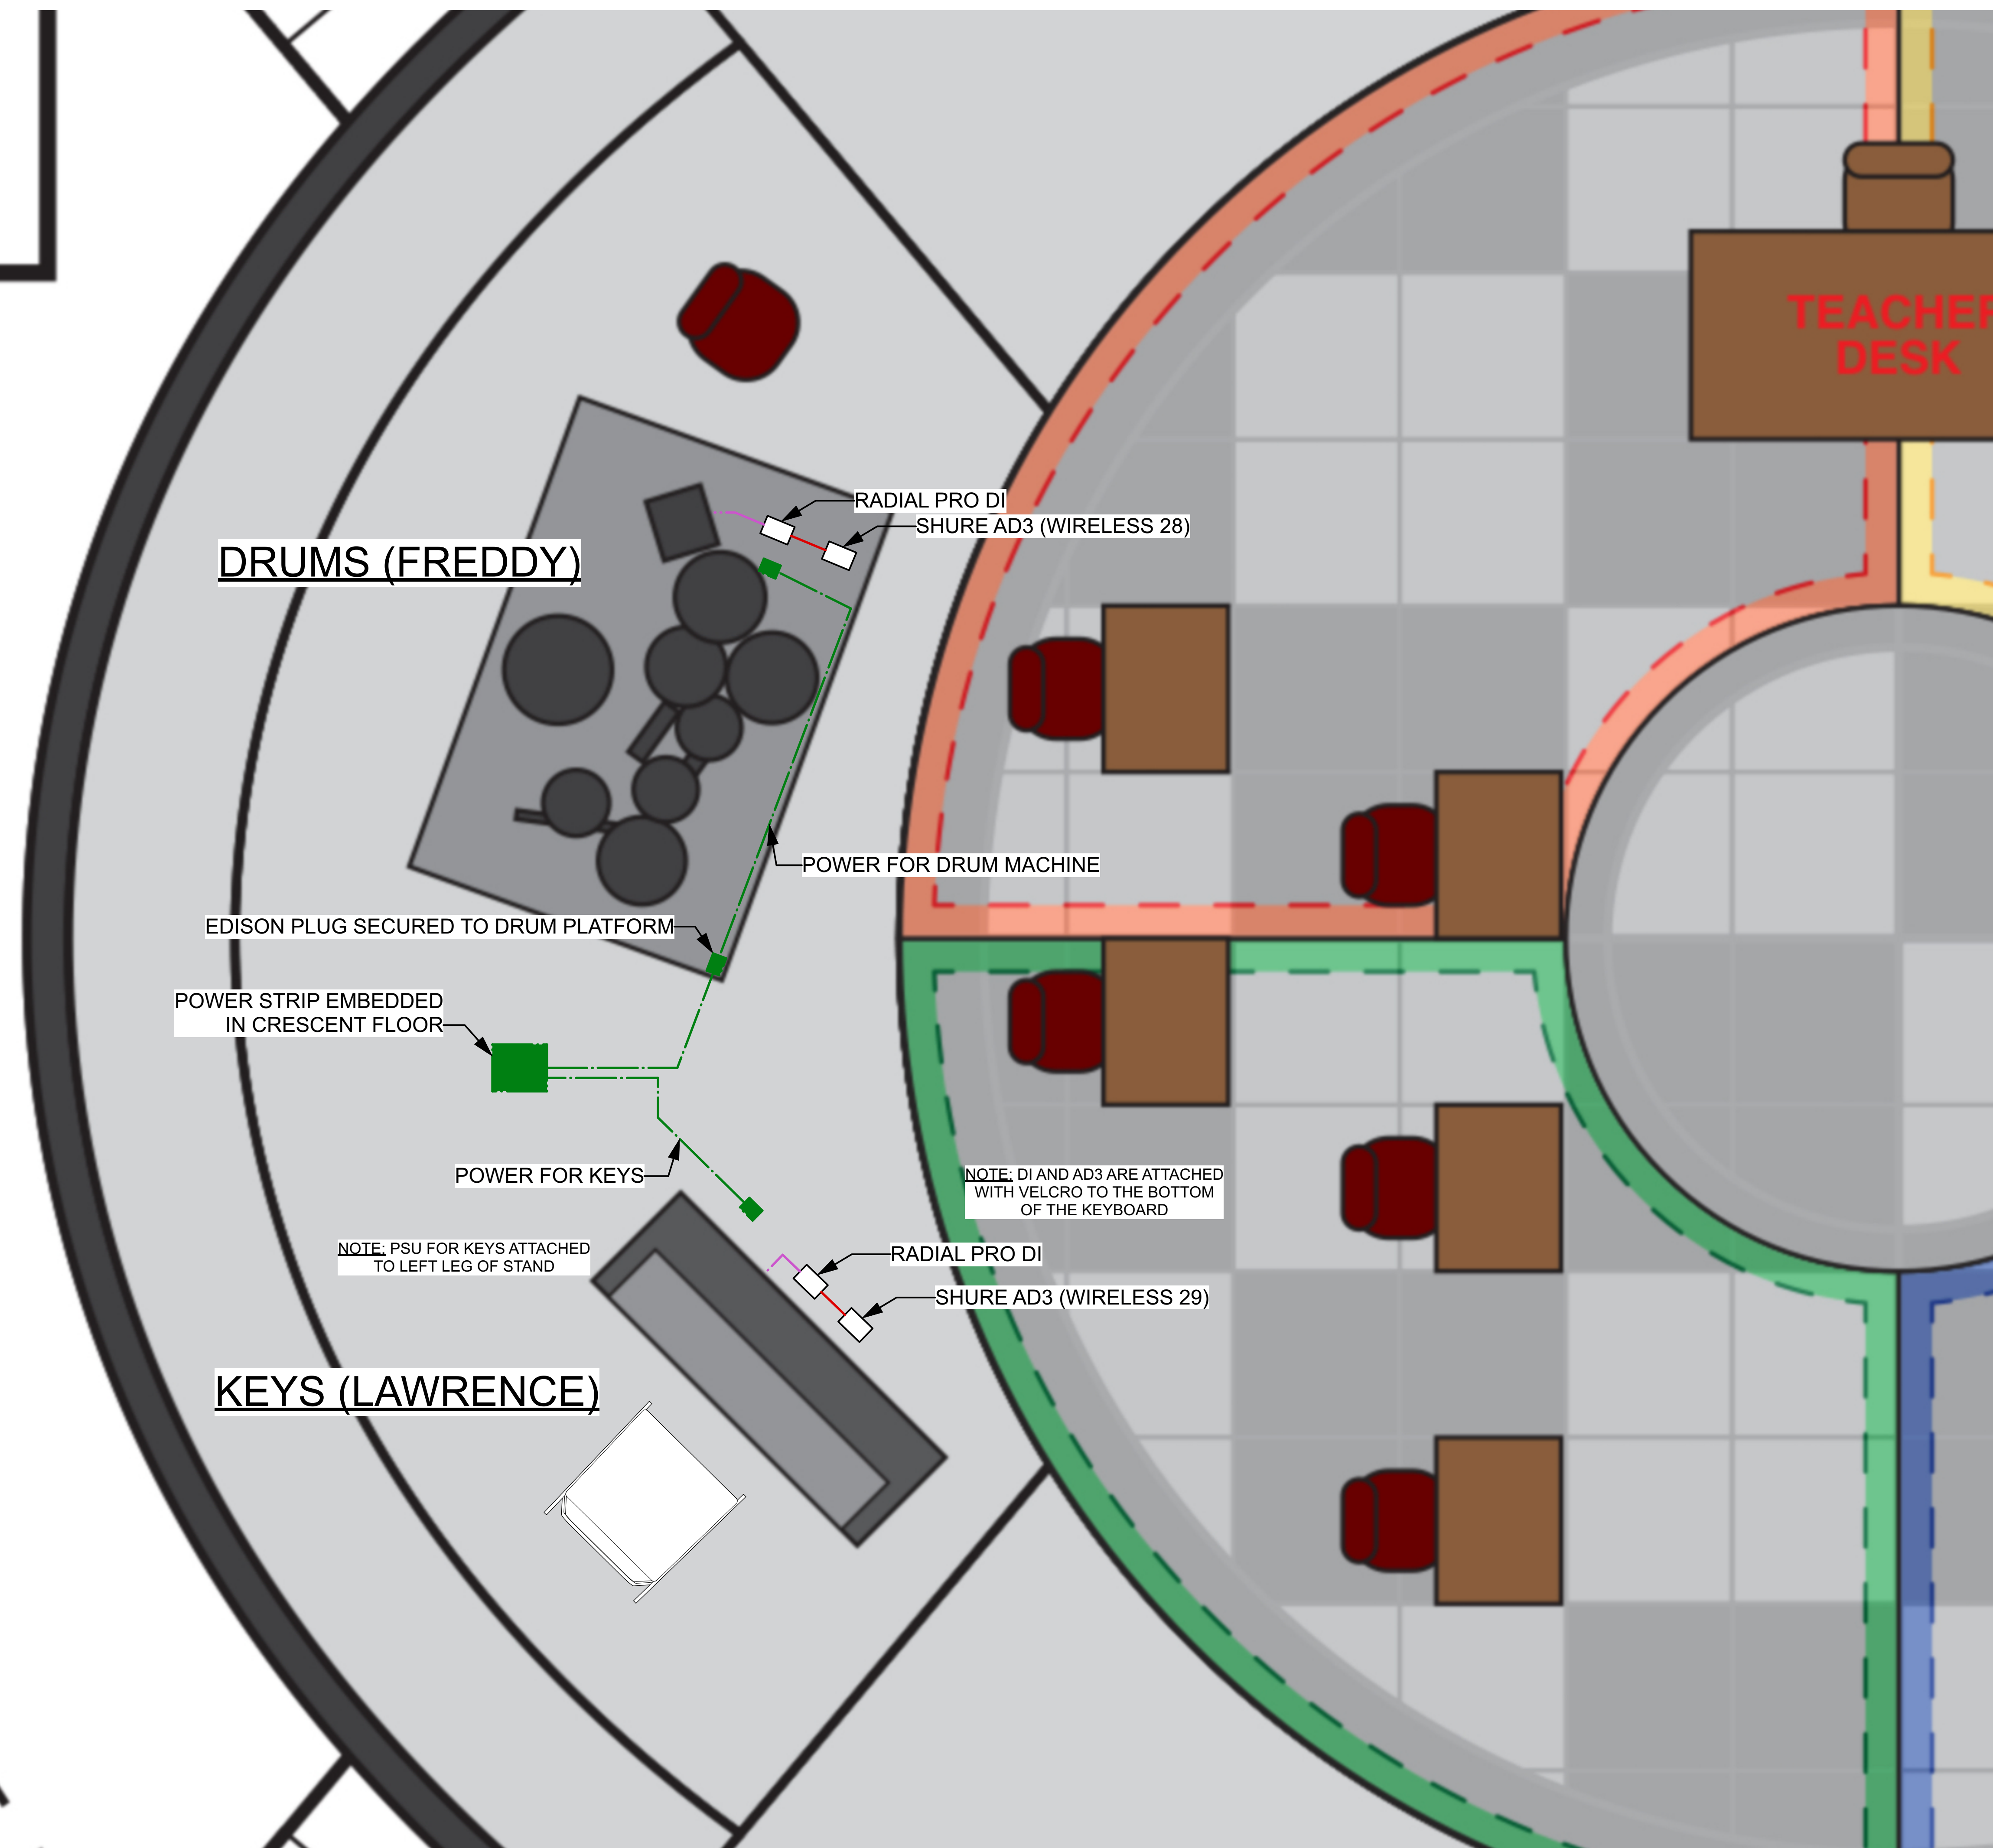

**DRUMS (FREDDY)**

**KEYS (LAWRENCE)**

**TEACHER DESK**

RADIAL PRO DI  
SHURE AD3 (WIRELESS 28)

RADIAL PRO DI  
SHURE AD3 (WIRELESS 29)

EDISON PLUG SECURED TO DRUM PLATFORM  
POWER STRIP EMBEDDED IN CRESCENT FLOOR

NOTE: PSU FOR KEYS ATTACHED TO LEFT LEG OF STAND


NOTE: DI AND AD3 ARE ATTACHED WITH VELCRO TO THE BOTTOM OF THE KEYBOARD

POWER FOR DRUM MACHINE

POWER FOR KEYS

CABLE LEGEND

	XLR
	1/4"
	NETWORK
	POWER

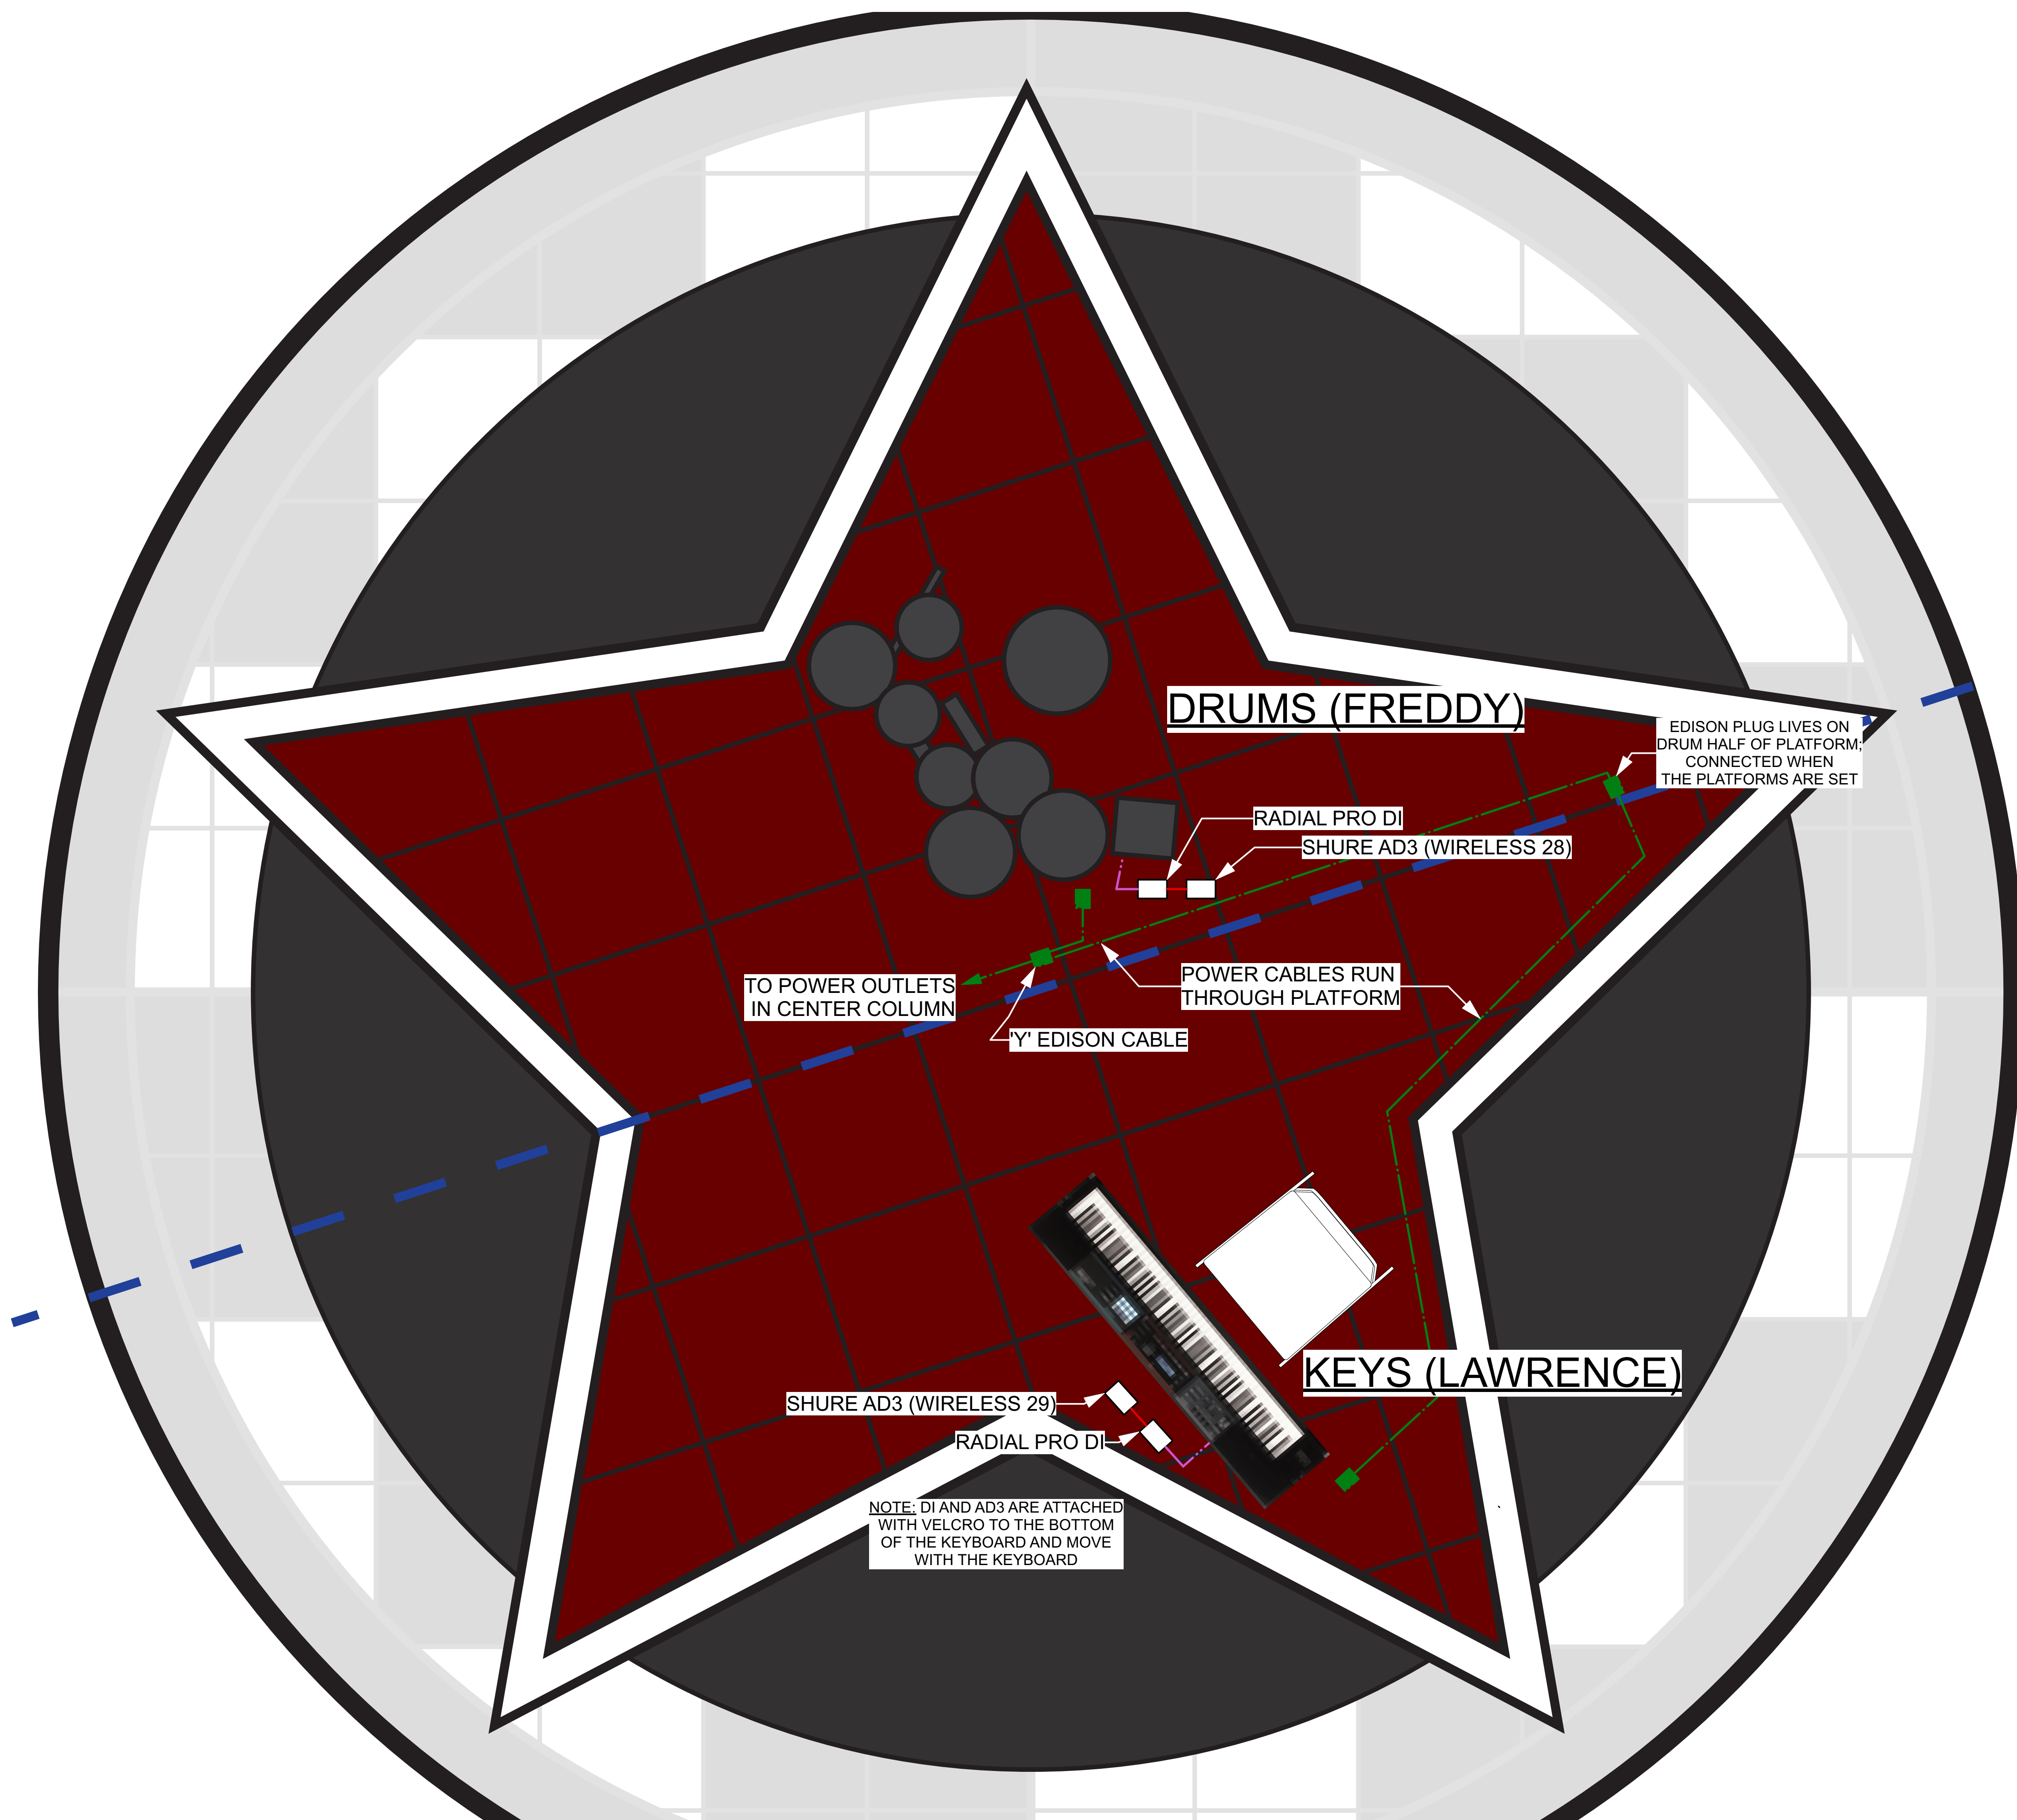

SHOW  
**SCHOOL OF ROCK**





VENUE  
**YOUNG LIVING CENTRE STAGE**

DEPARTMENT HEAD  
MICHELLE OHUMUKINI  
michelleo@hct.org

DRAFTED BY  
MATTHEW KUPFERER

NOTES  
- THE KEYBOARD PSU IS ATTACHED TO THE LEG OF THE STAND AND REMAINS IN PLACE; ONLY THE PLUG INTO THE KEYBOARD IS DETACHED  
- THE DI FOR THE DRUMS REMAINS IN PLACE; THE AD3 IS SHARED WITH THE SCHOOL DRUMSET

CABLE LEGEND

	XLR
	1/4"
	NETWORK
	POWER

TITLE  
**DEVICE PLOT**  
**PALACE THEATRE**

SHEET  
DEVICE PLOT

**5** / **5**

LAST UPDATED  
**Nov 2, 2022**

SCALE  
1" = 1'