

**FRANKIE & CHARLIE**  
Terrifying You Since 1831



SHOW  
HILLOWEEN

VENUE  
HISTORIC MITCHELL  
COUNTY COURTHOUSE

DESIGNER  
MATTHEW KUPFERER

DRAFTER  
MATTHEW KUPFERER

NOTES

TITLE  
SPEAKER PLOT  
ELEVATION


PLATE




1  
/ 7

DATE  
19-Sep-22

SCALE  
NO SCALE

FILENAME  
HW SPEAKER PLOT.DWG

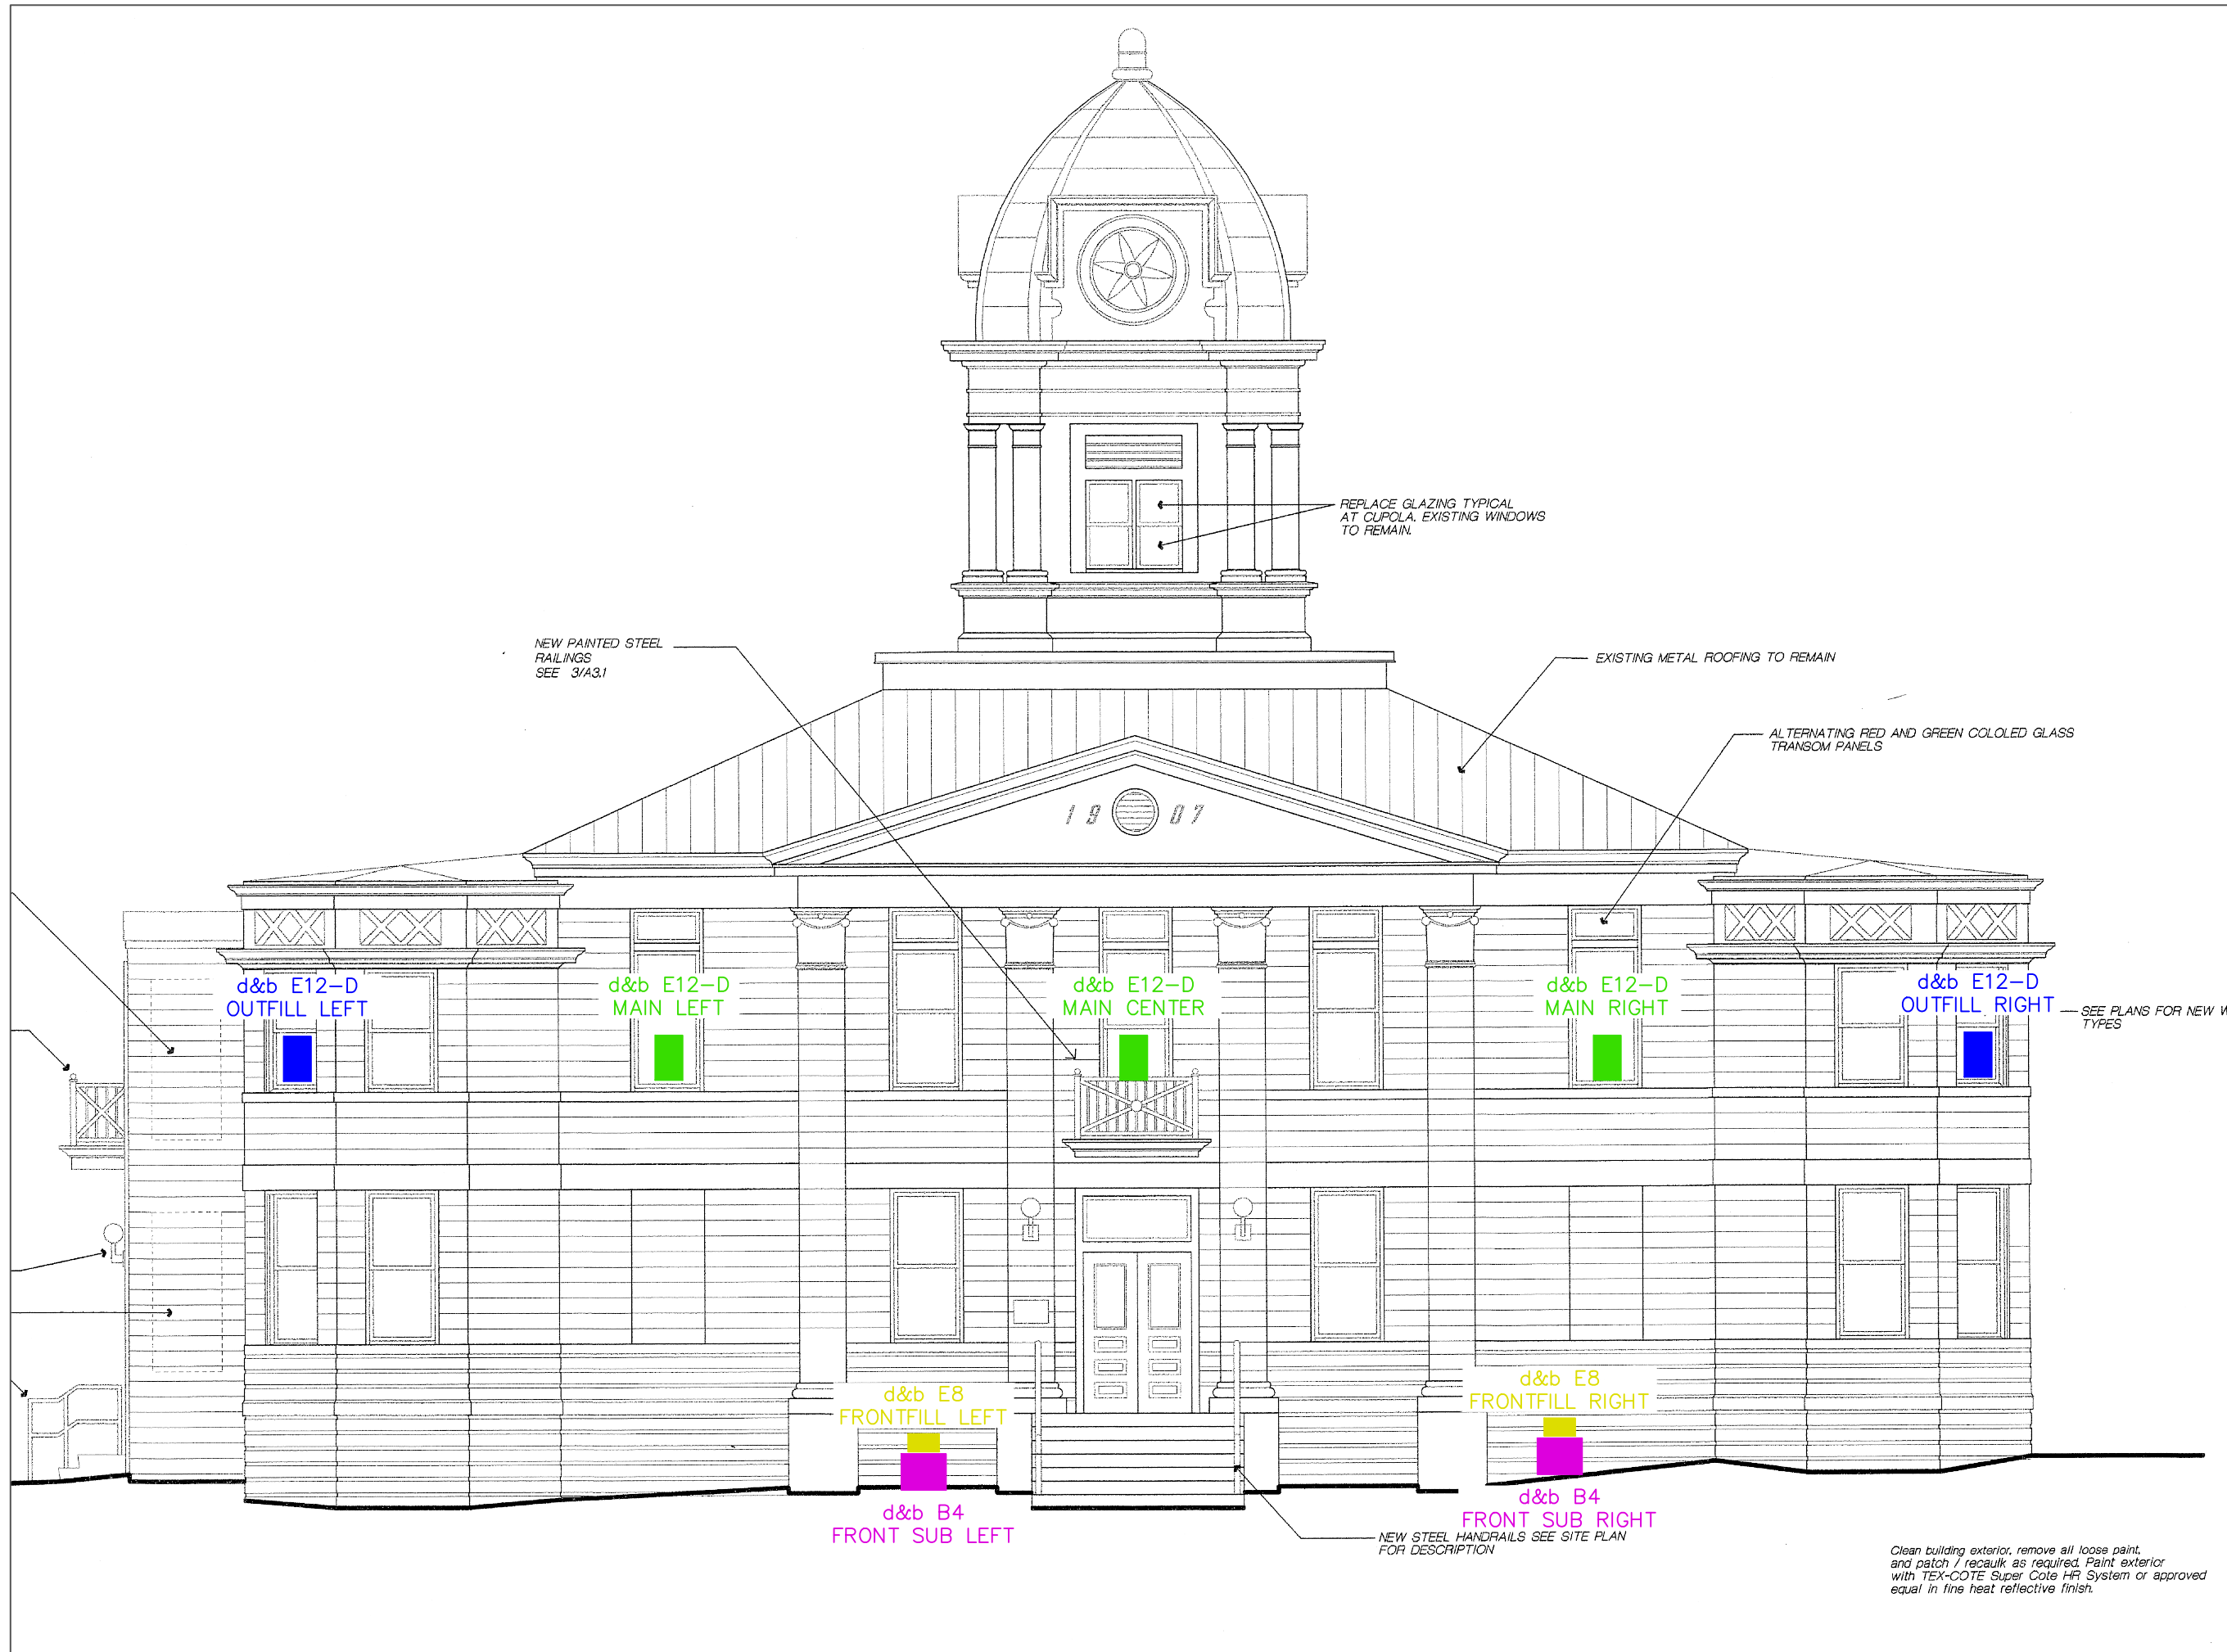

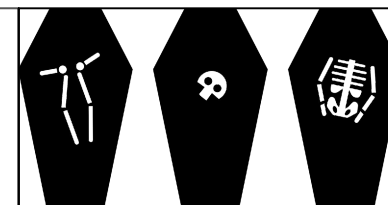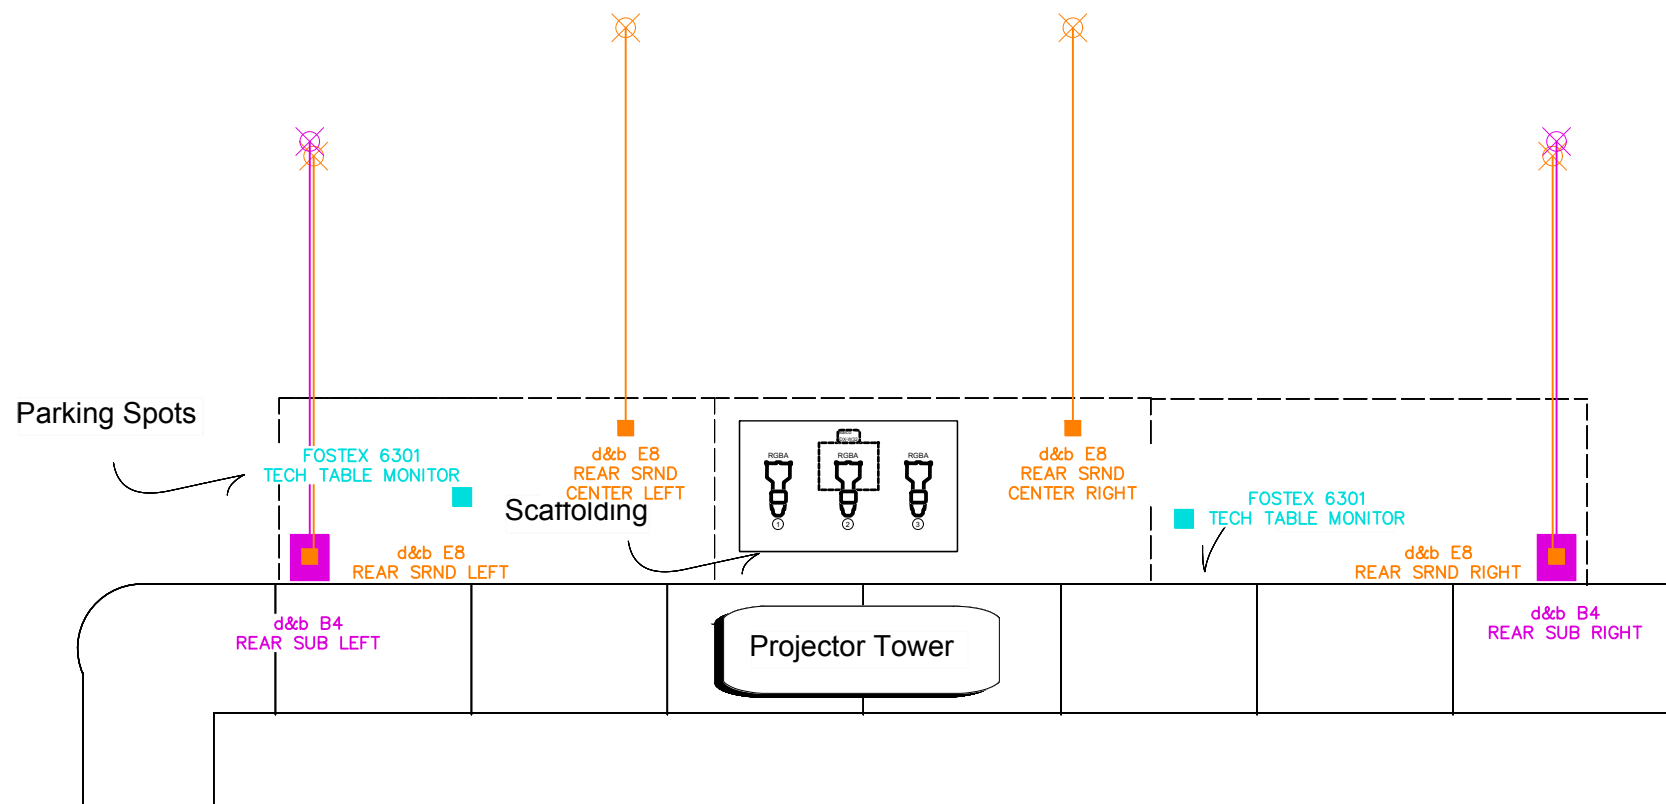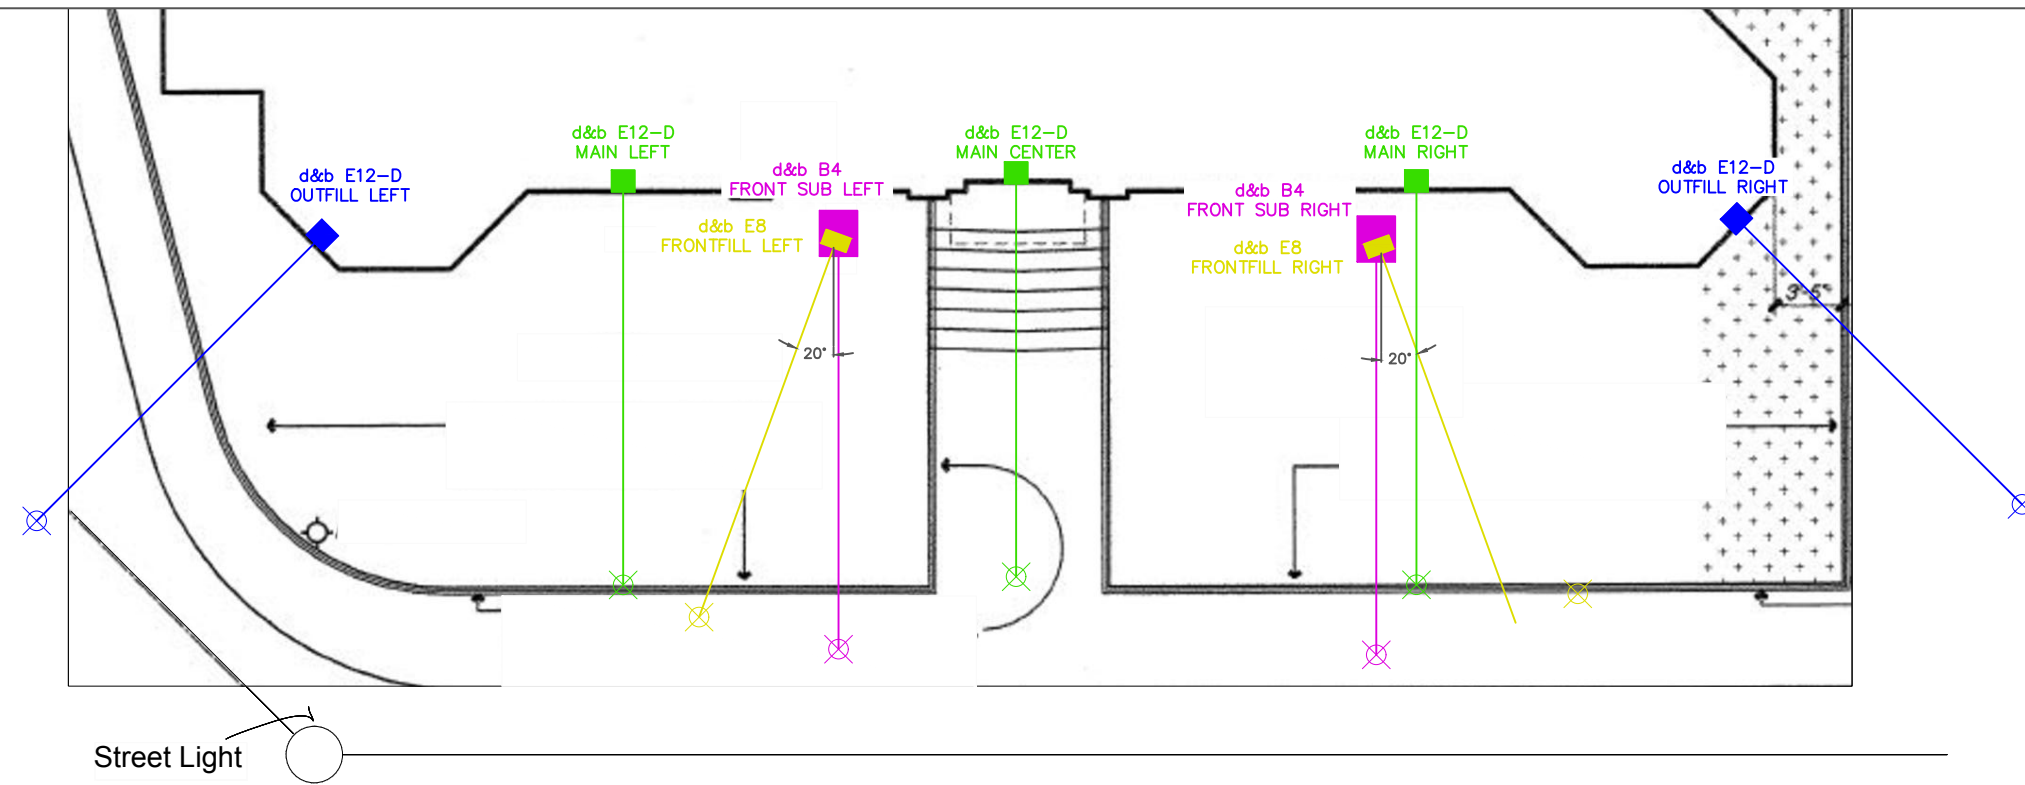

**FRANKIE & CHARLIE**  
Terrifying You Since 1831



SHOW  
HILLOWEEN

VENUE  
HISTORIC MITCHELL  
COUNTY COURTHOUSE

DESIGNER  
MATTHEW KUPFERER

DRAFTER  
MATTHEW KUPFERER

NOTES


TITLE  
SPEAKER PLOT  
PLAN

PLATE

2 / 7

DATE  
19-Sep-22 | SCALE  
NO SCALE

FILENAME  
HW SPEAKER PLOT.DWG

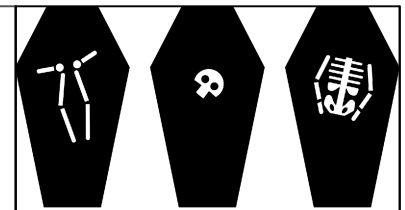

**FRANKIE & CHARLIE**  
Terrifying You Since 1831



SHOW  
HILLOWEEN

VENUE  
HISTORIC MITCHELL  
COUNTY COURTHOUSE

DESIGNER  
MATTHEW KUPFERER

DRAFTER  
MATTHEW KUPFERER

NOTES


TITLE  
SPEAKER PLOT  
SECTION


PLATE

3  
/ 7


DATE  
19-Sep-22 | SCALE  
NO SCALE

FILENAME  
HW SPEAKER PLOT.DWG

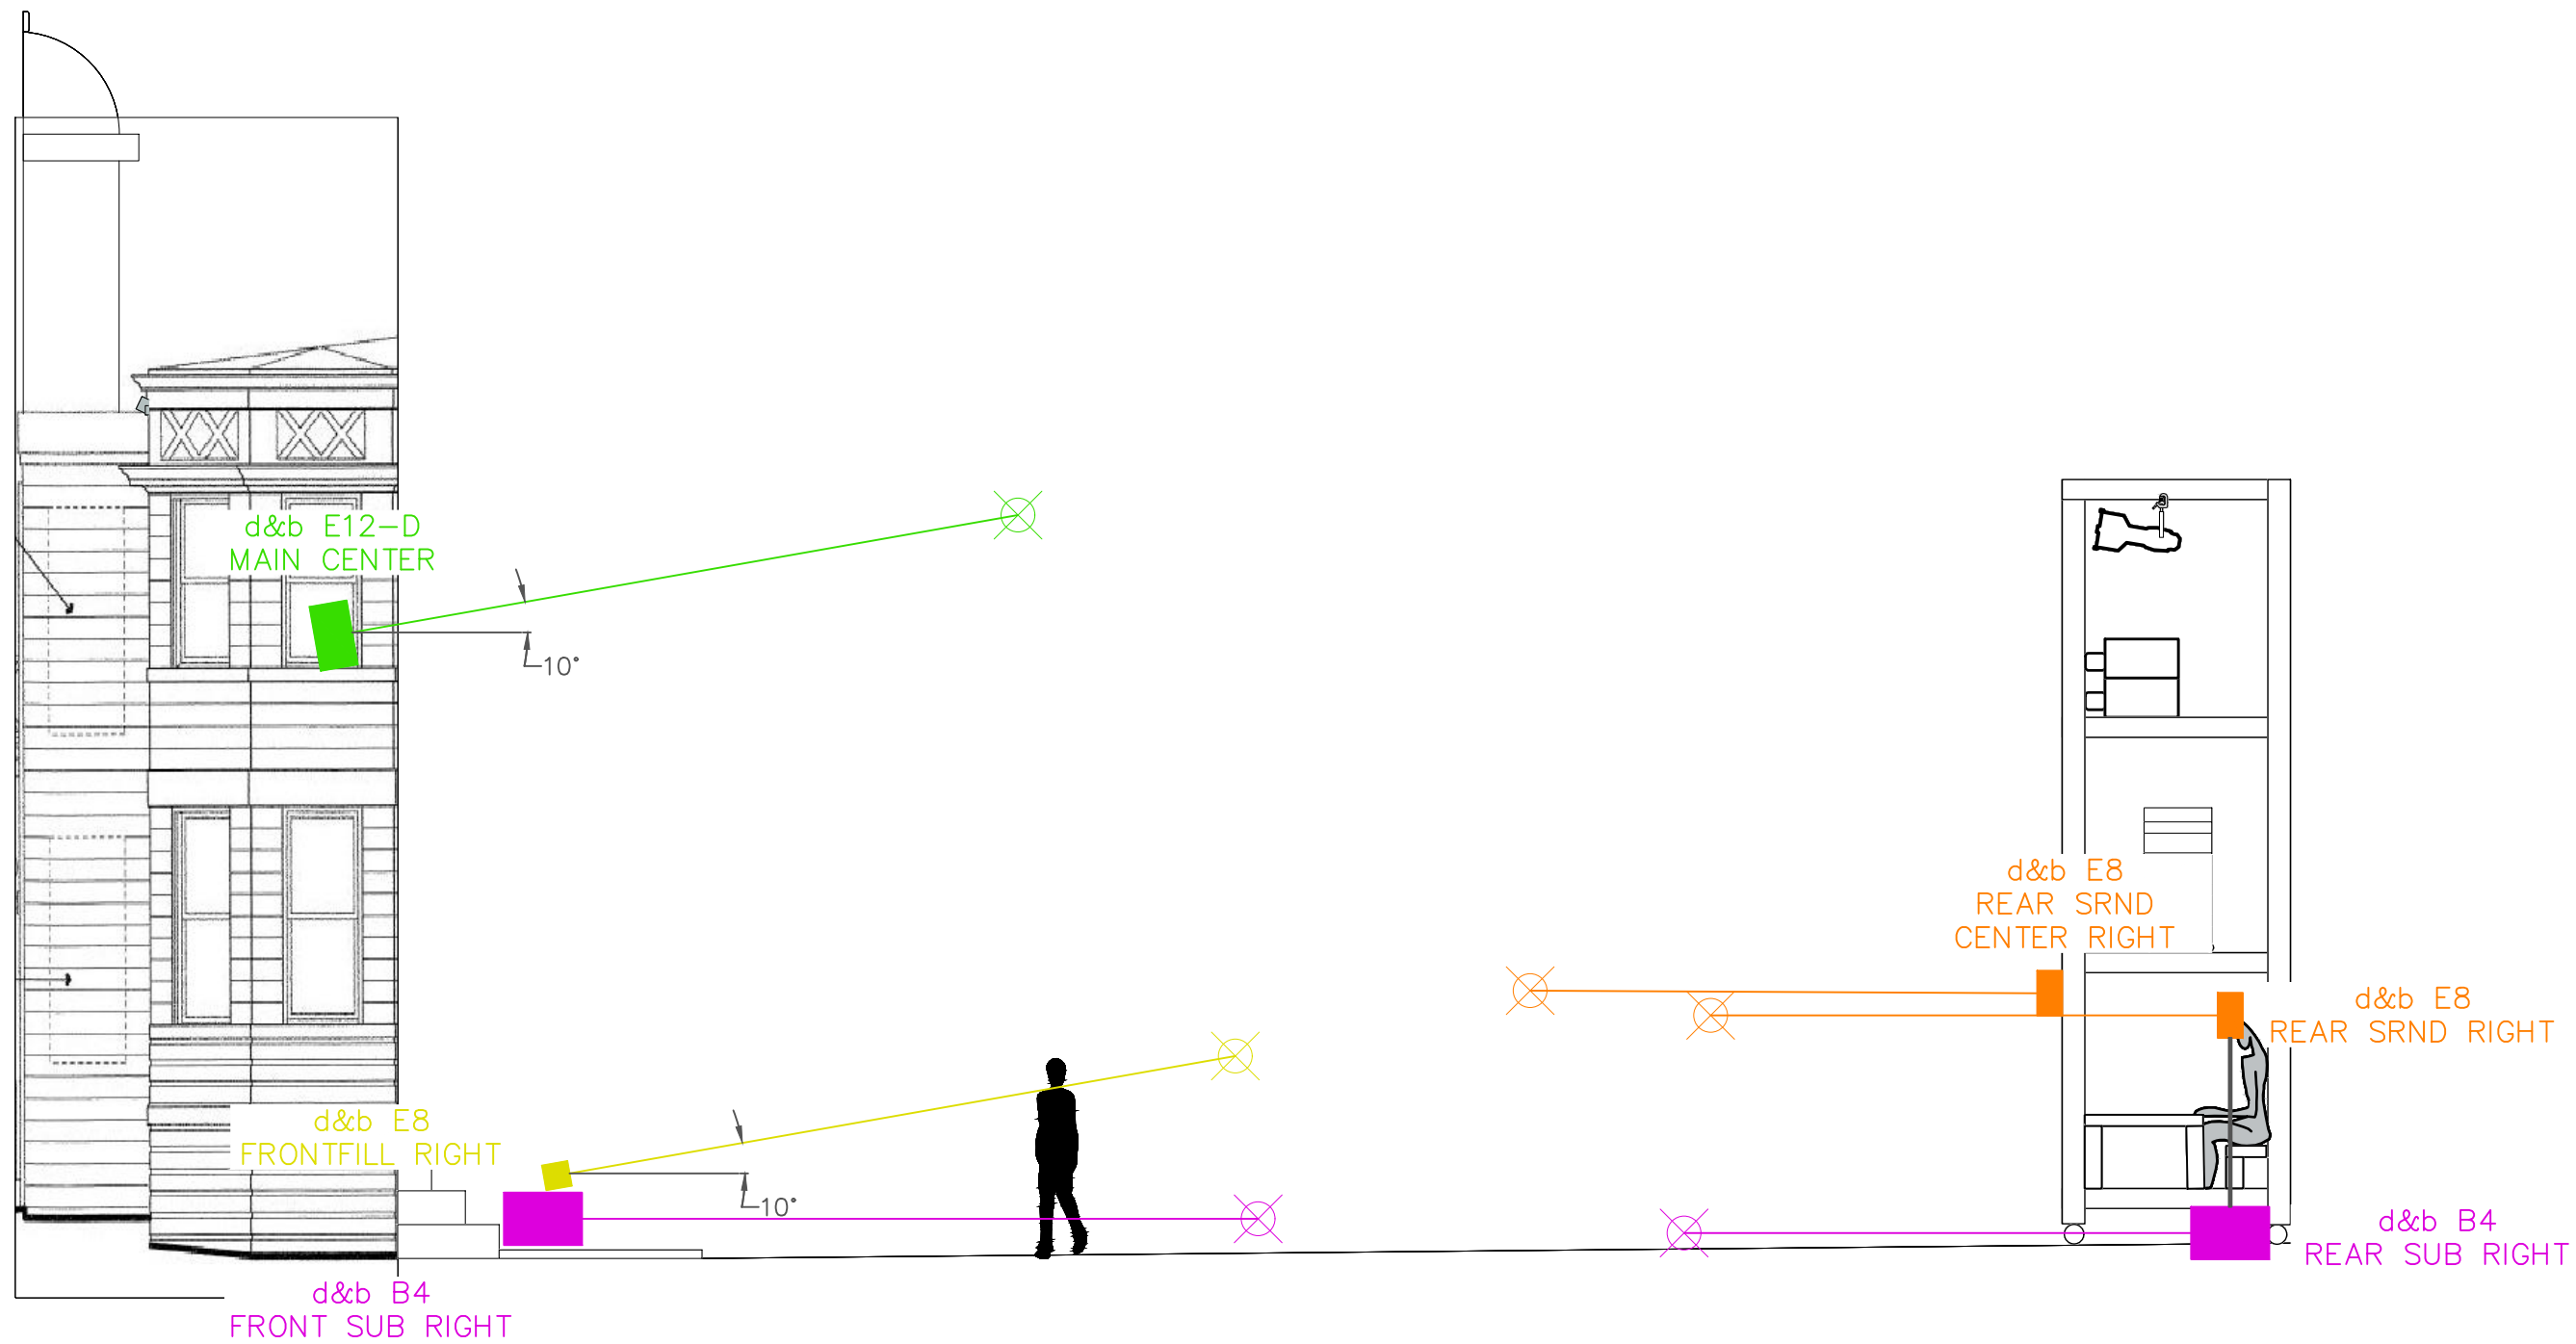

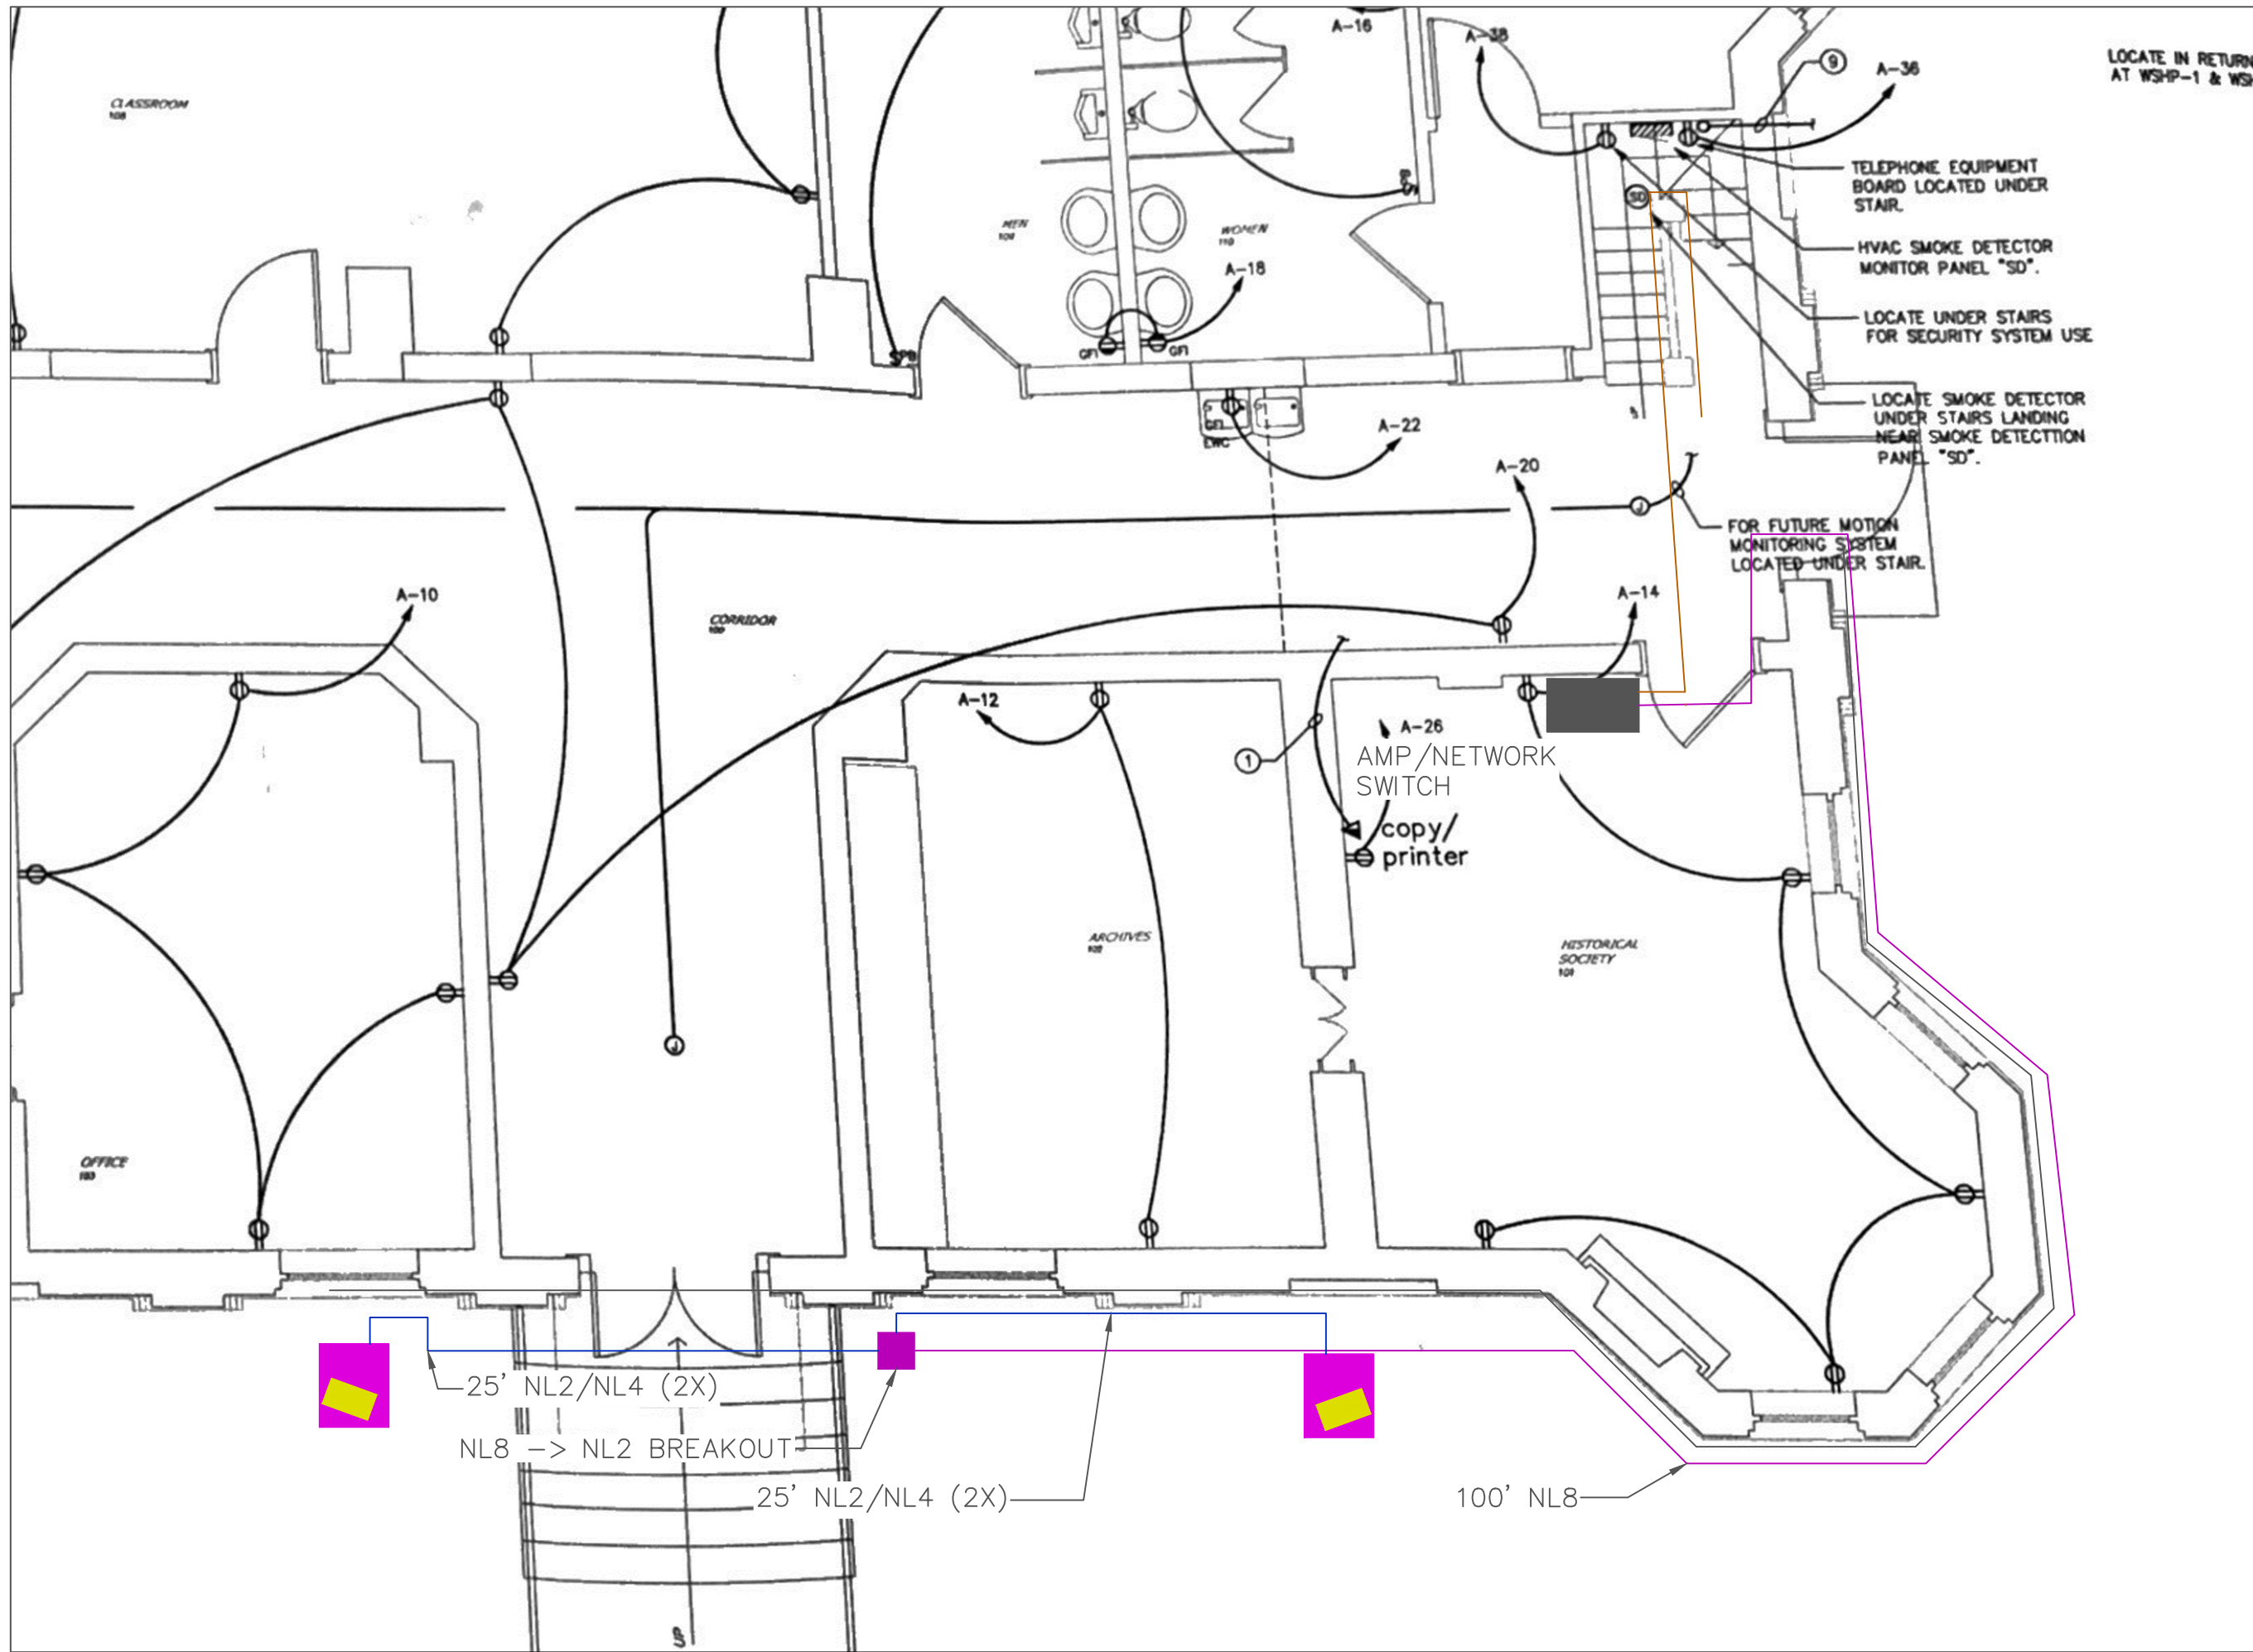

LOCATE IN RETURN  
AT WSP-1 & WSP-2

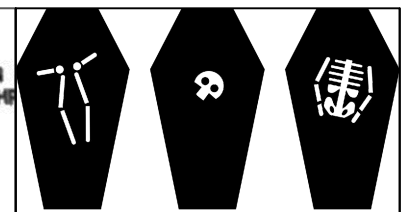

**FRANKIE & CHARLIE**  
Terrifying You Since 1831



SHOW  
HILLOWEEN

VENUE  
HISTORIC MITCHELL  
COUNTY COURTHOUSE

DESIGNER  
MATTHEW KUPFERER

DRAFTER  
MATTHEW KUPFERER

NOTES

TITLE  
SPEAKER PLOT  
FIRST FLOOR


PLATE

4  
/ 7

DATE  
19-Sep-22

SCALE  
NO SCALE

FILENAME  
HW SPEAKER PLOT.DWG

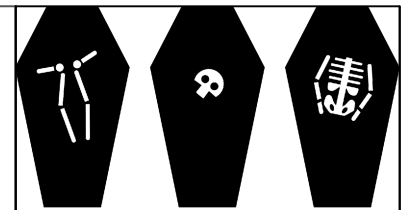

**FRANKIE & CHARLIE**  
Terrifying You Since 1831



SHOW  
HILLOWEEN

VENUE  
HISTORIC MITCHELL  
COUNTY COURTHOUSE

DESIGNER  
MATTHEW KUPFERER

DRAFTER  
MATTHEW KUPFERER

NOTES

TITLE  
SPEAKER PLOT  
SECOND FLOOR


PLATE

5 / 7


DATE  
19-Sep-22

SCALE  
NO SCALE

FILENAME  
HW SPEAKER PLOT.DWG

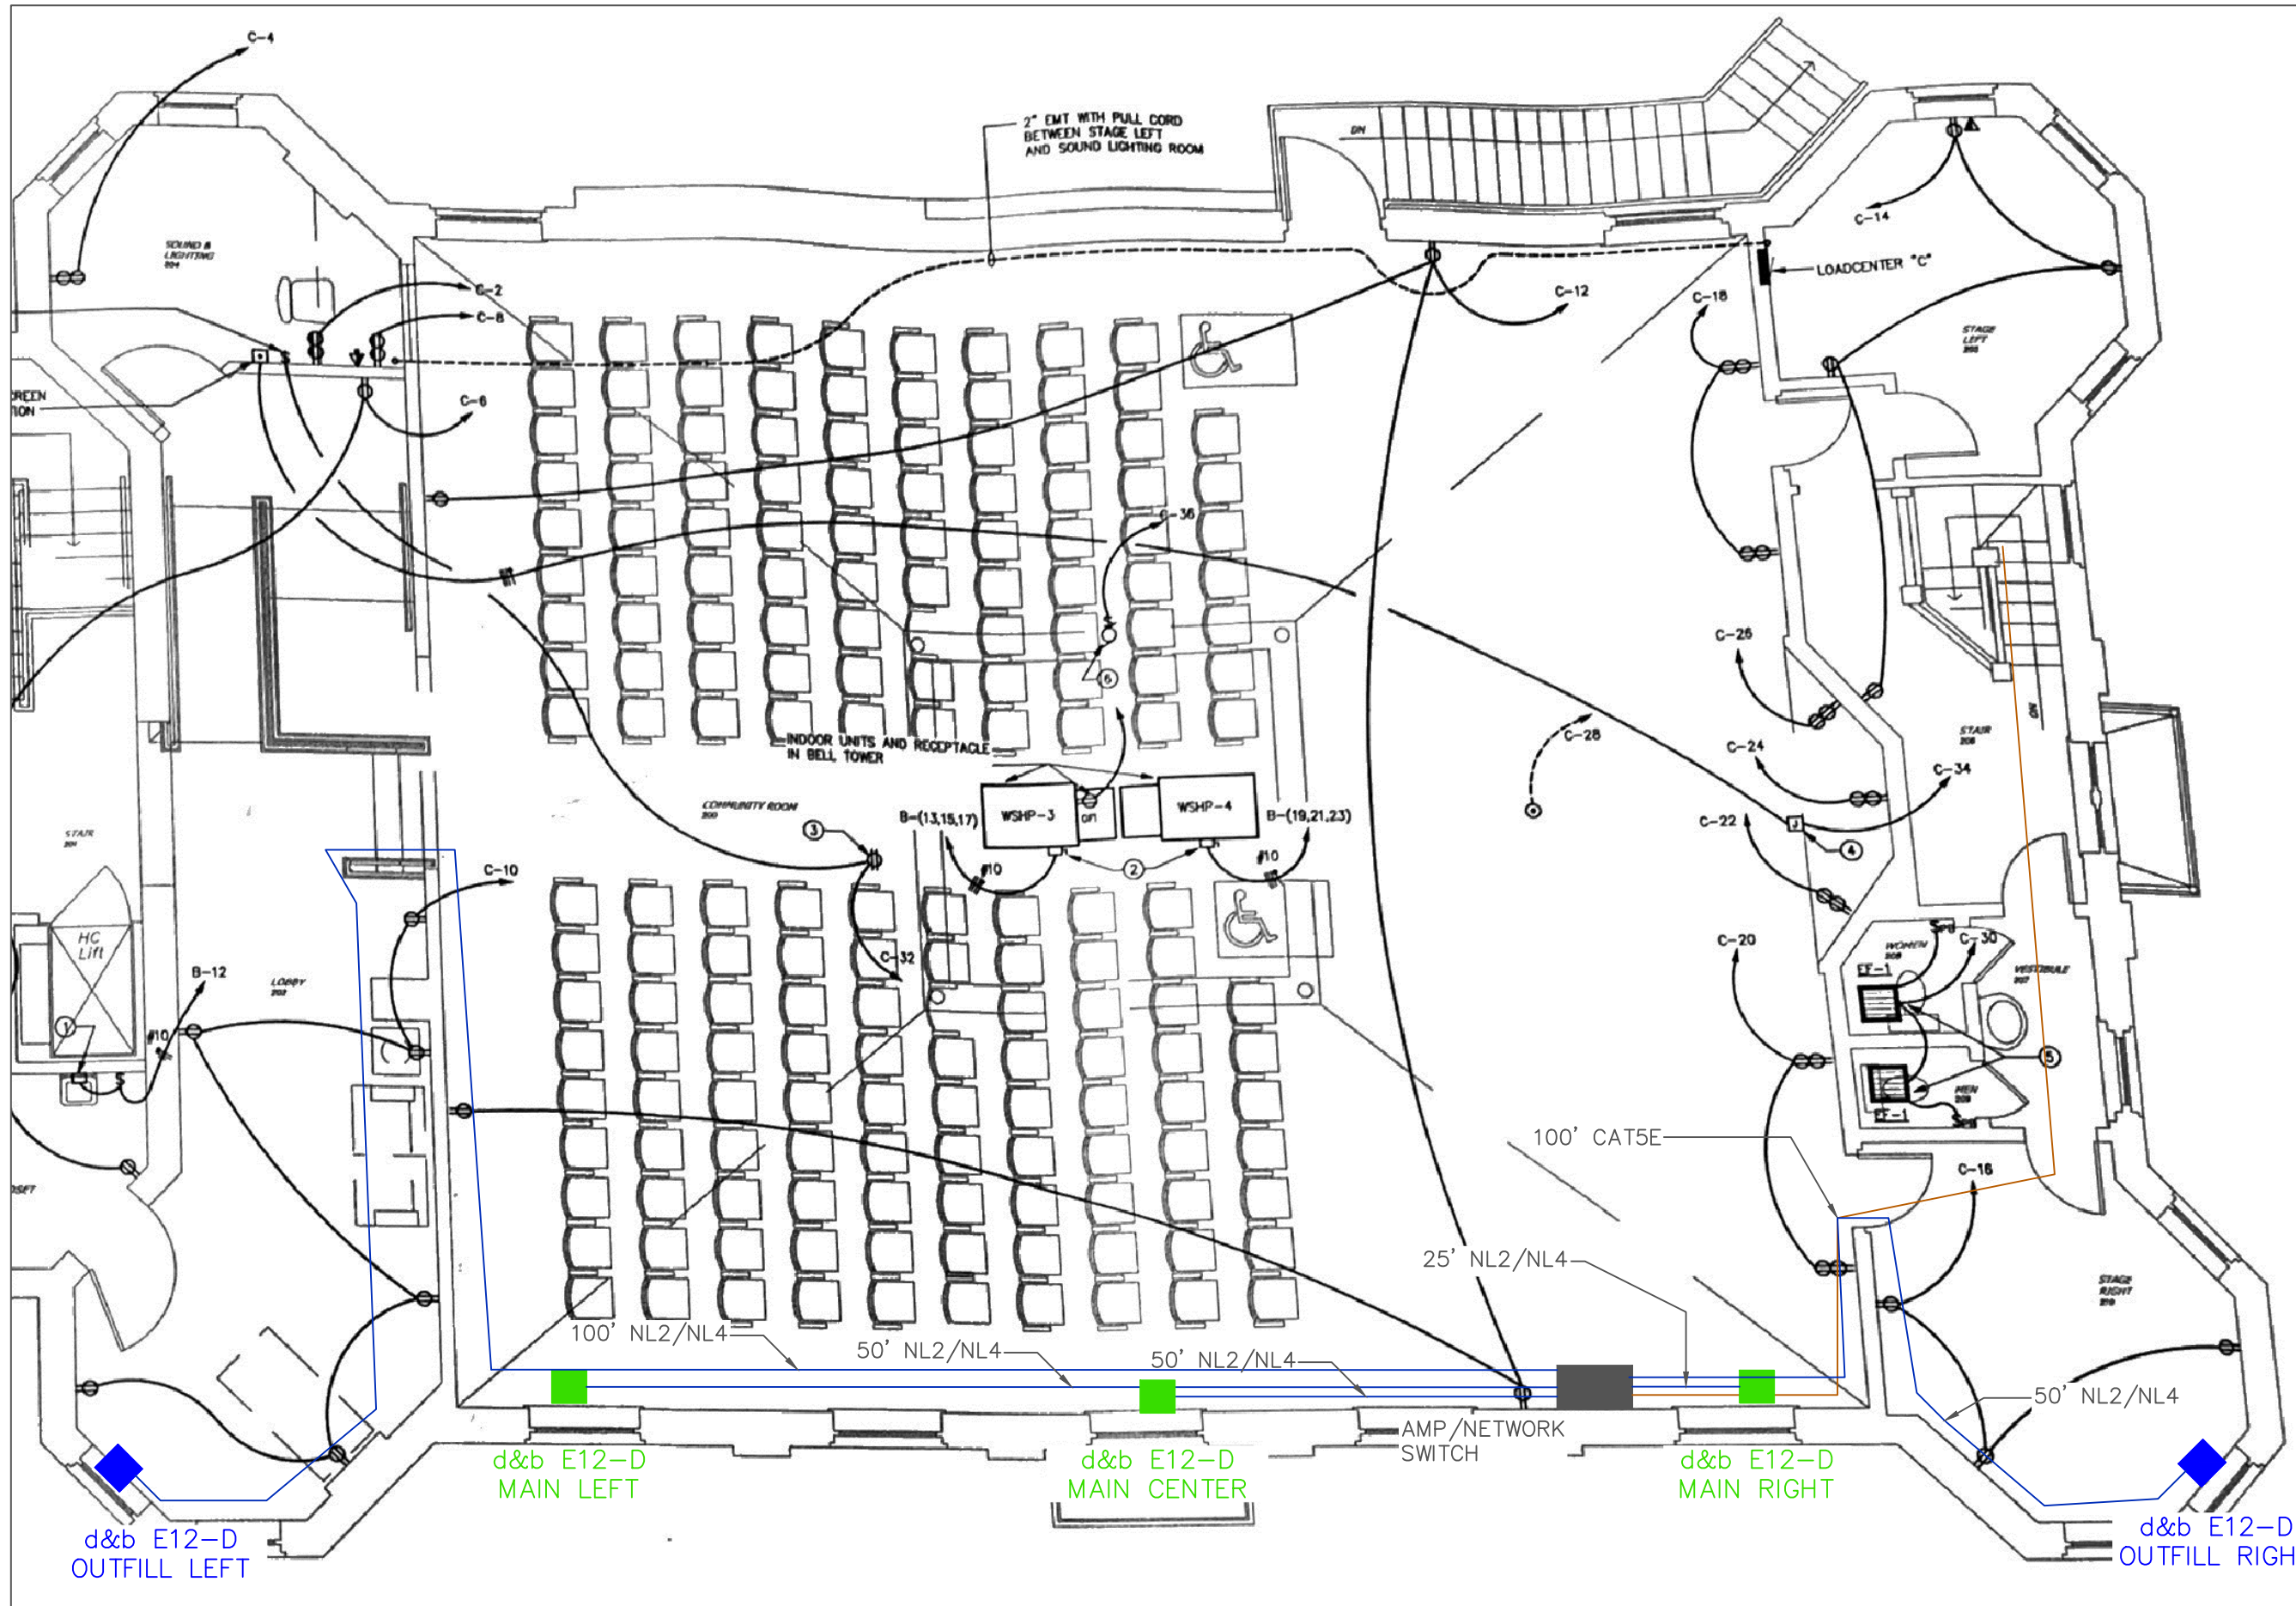

et Light

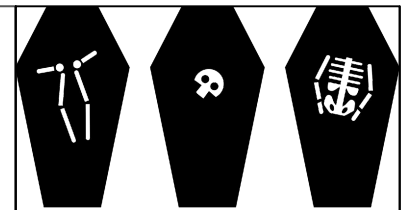

**FRANKIE & CHARLIE**  
Terrifying You Since 1831



SHOW  
HILLOWEEN

VENUE  
HISTORIC MITCHELL  
COUNTY COURTHOUSE

DESIGNER  
MATTHEW KUPFERER


DRAFTER  
MATTHEW KUPFERER

NOTES

CABLE RUN THAT WILL  
BE COVERED BY CABLE RAMPS


200' CAT5 CABLE

Parking Spots

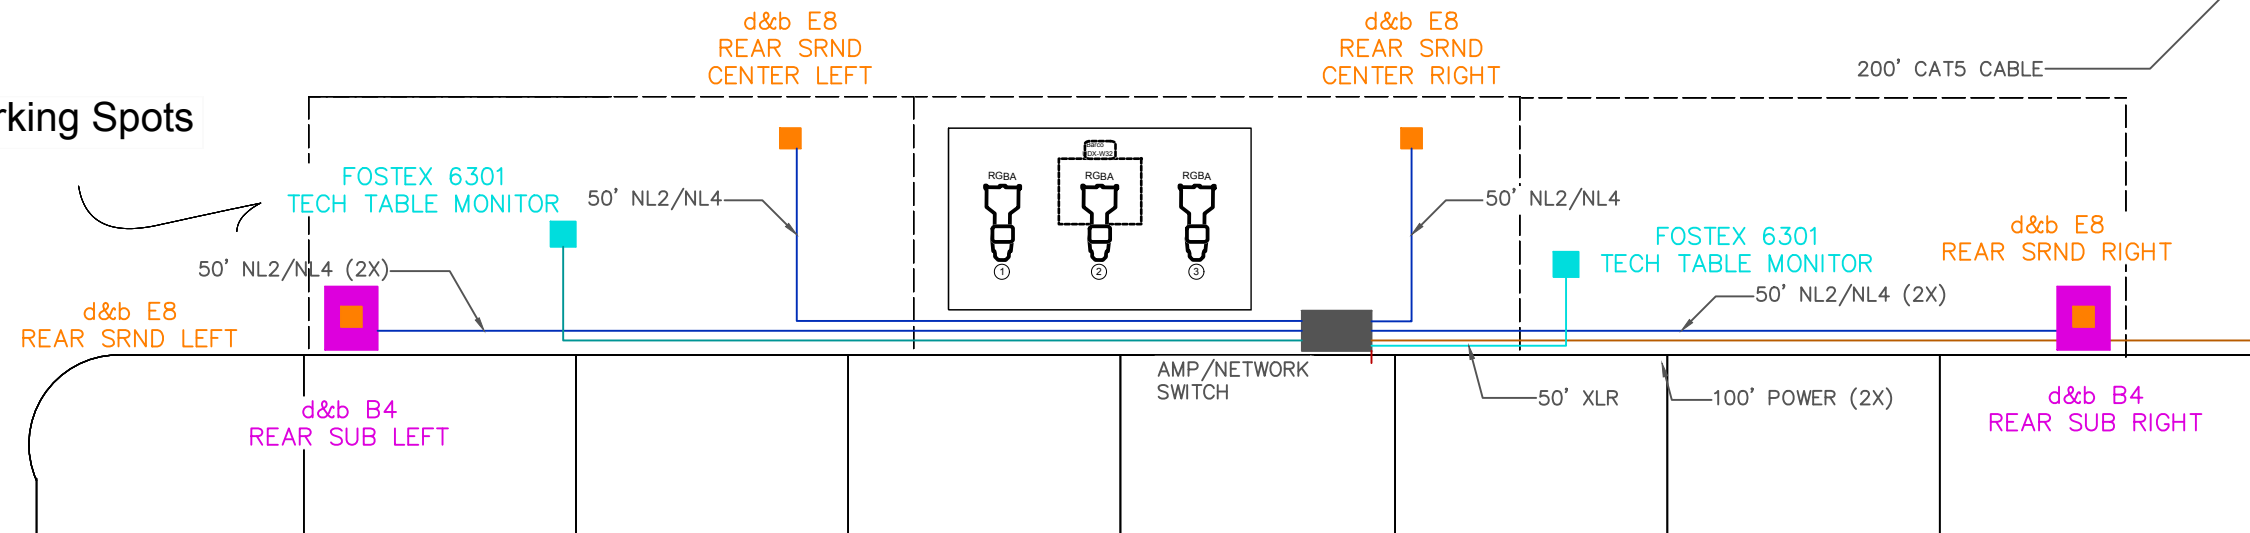

TITLE  
SPEAKER PLOT  
FOH

PLATE

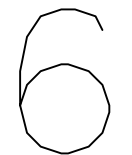

7


DATE  
19-Sep-22 | SCALE  
NO SCALE

FILENAME  
HW SPEAKER PLOT.DWG

# ELEVATION



# SECOND FLOOR

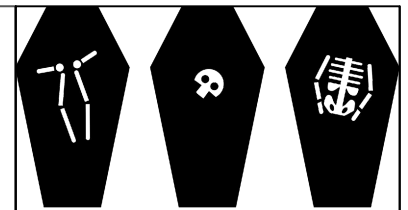

**FRANKIE & CHARLIE**  
Terrifying You Since 1831



SHOW  
HILLOWEEN

VENUE  
HISTORIC MITCHELL  
COUNTY COURTHOUSE

DESIGNER  
MATTHEW KUPFERER

DRAFTER  
MATTHEW KUPFERER

NOTES

TITLE  
SPEAKER PLOT  
PICTURES

PLATE

7 / 7

DATE  
19-Sep-22 | SCALE  
NO SCALE

FILENAME  
HW SPEAKER PLOT.DWG