



VENUE
**YOUNG LIVING
CENTRE STAGE**

DEPARTMENT HEAD
MICHELLE OHUMUKINI
michelleo@hct.org

DRAFTED BY
MATTHEW KUPFERER

NOTES

CS ANTENNA PLOT

- 2. LOADING LEVEL
- 3. CATWALK
- 4. STAGE
- 5. PIT

TITLE
**TABLE
OF
CONTENTS**

SHEET ANTENNA PLOT

1 / **5**

LAST UPDATED
Jun 22, 2022 SCALE
NO SCALE



HALE


CENTRE THEATRE

VENUE
**YOUNG LIVING
CENTRE STAGE**

DEPARTMENT HEAD
MICHELLE OHUMUKINI
michelleo@hct.org

DRAFTED BY
MATTHEW KUPFERER

NOTES
- CORRESPONDING FILE:
'CS Block Diagram'
BD-15 TO BD-17

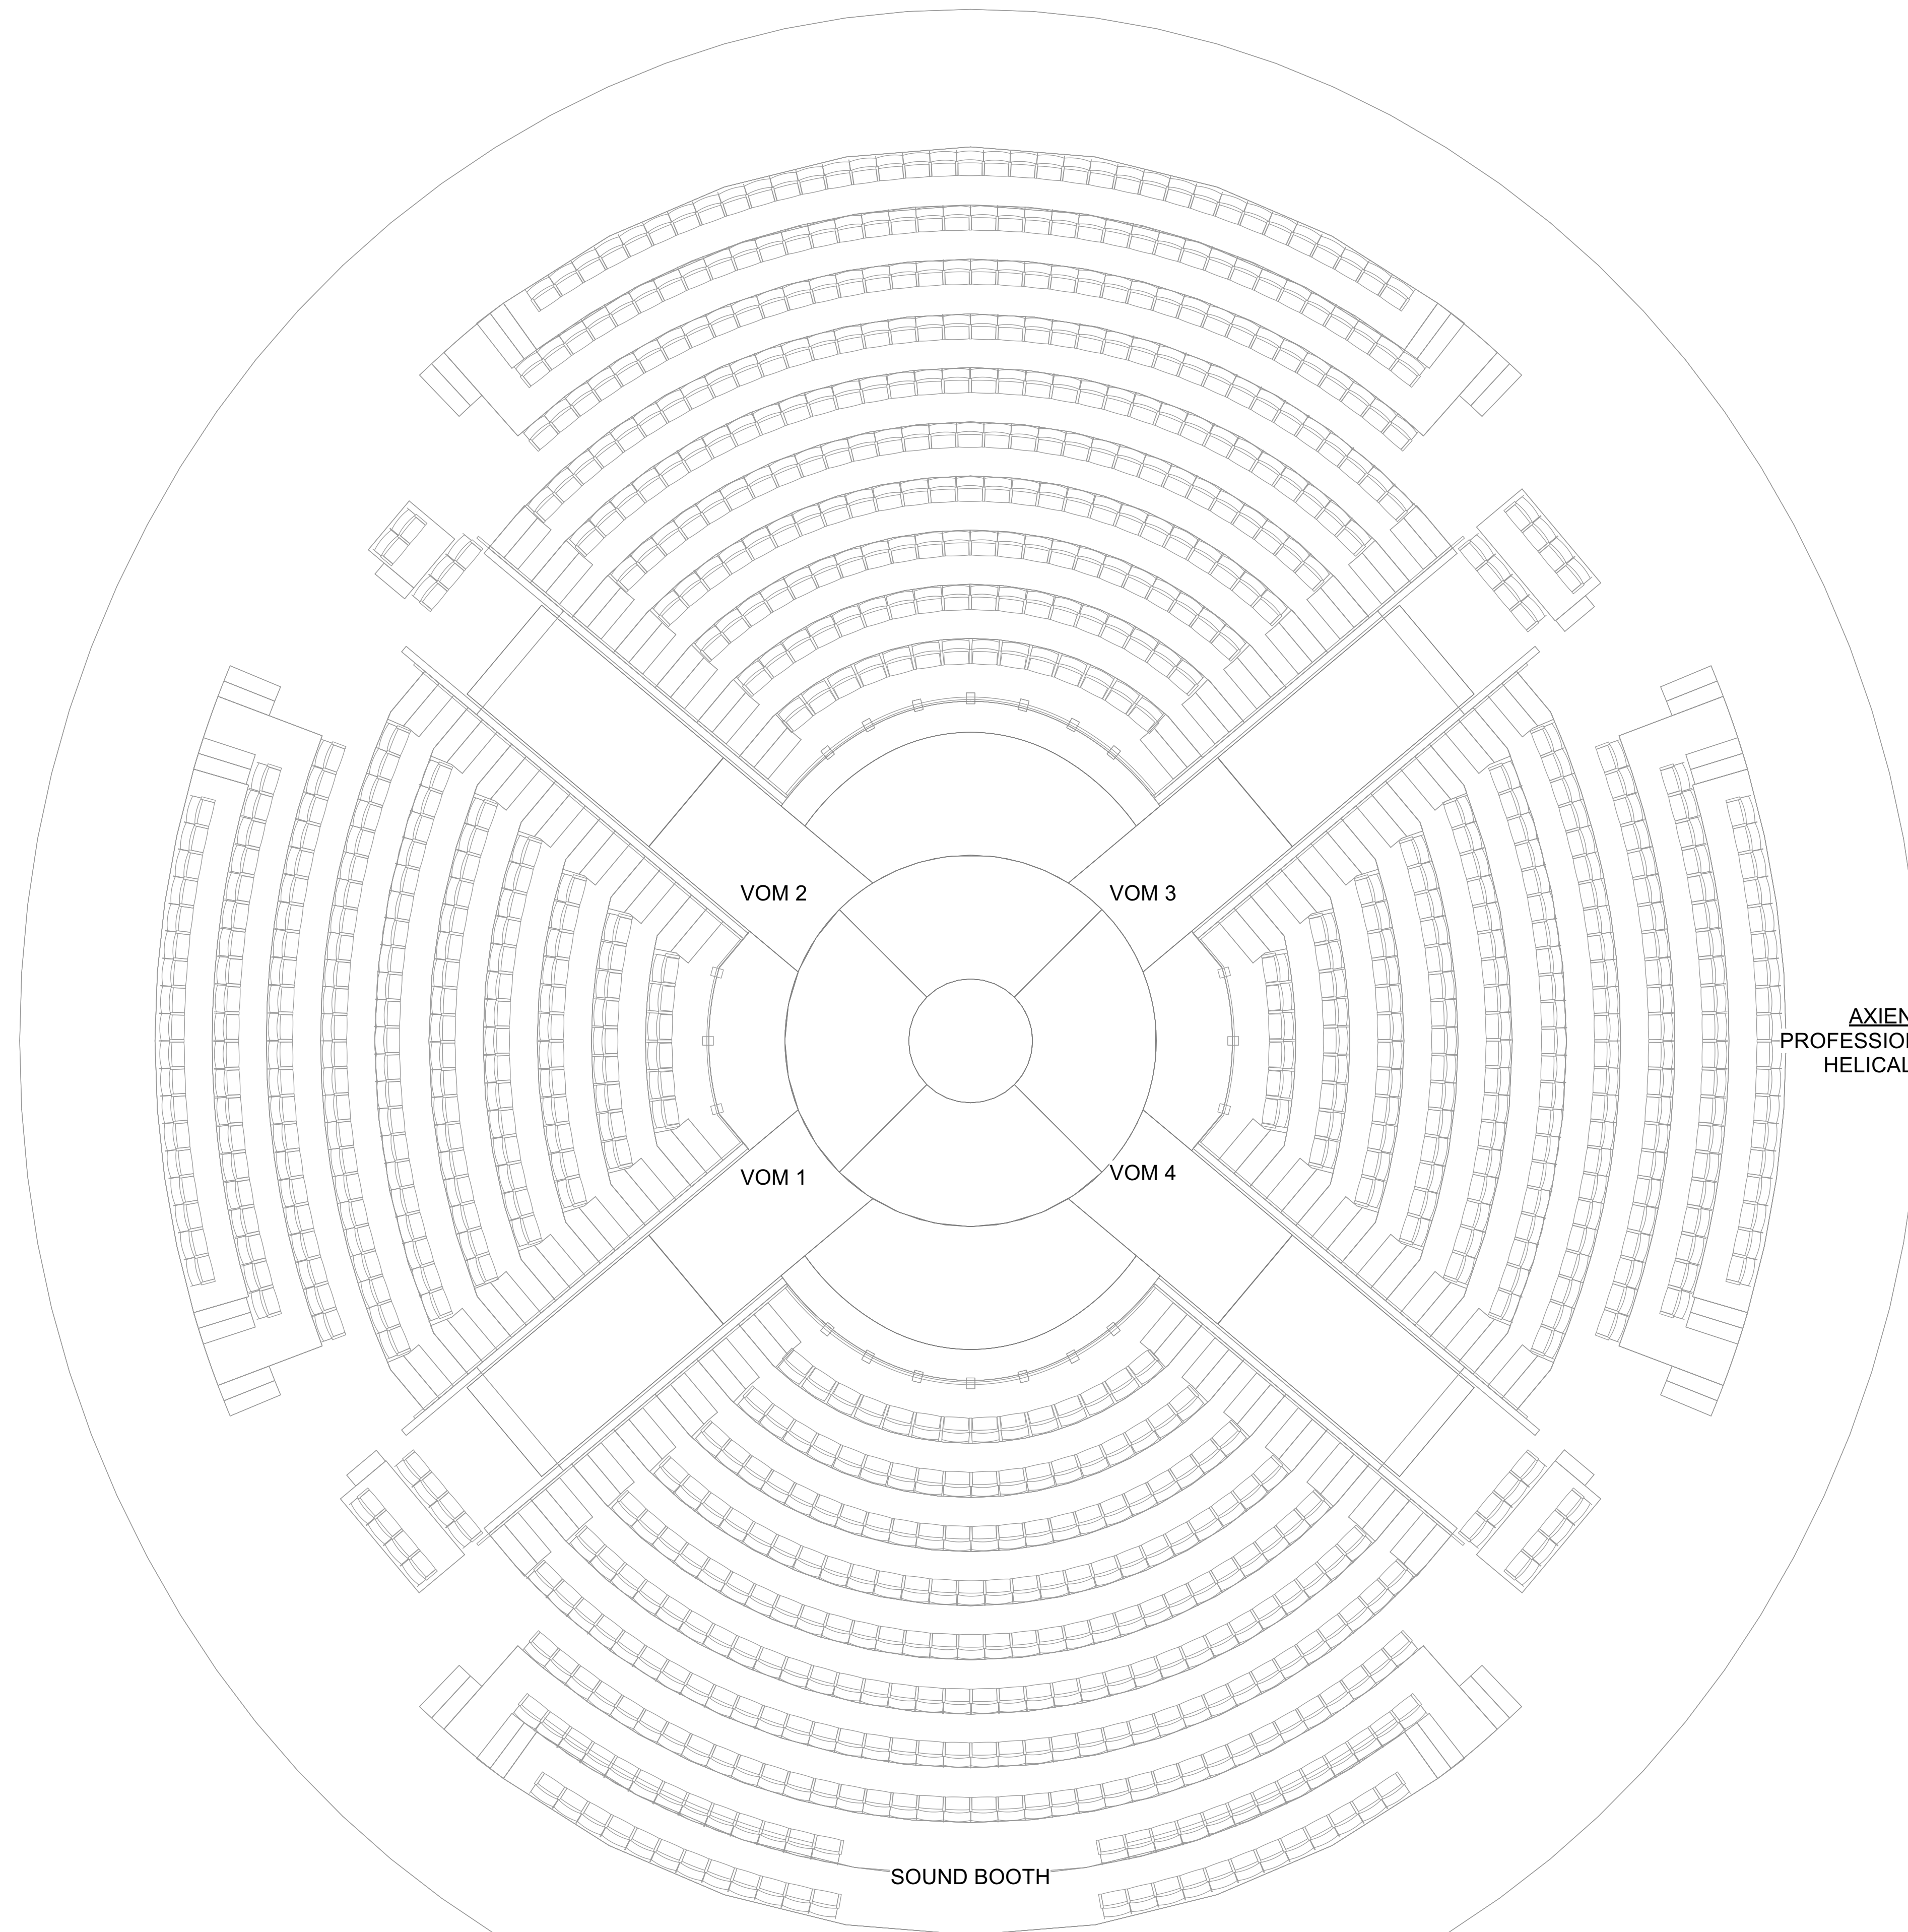

AXIENT RX (1)
PROFESSIONAL WIRELESS
HELICAL ANTENNA

VOM 2

VOM 3

VOM 1

VOM 4

SOUND BOOTH

AXIENT RX (2)
PROFESSIONAL WIRELESS
HELICAL ANTENNA

COM TX (21)
PROFESSIONAL WIRELESS
LPDA ANTENNA (PADDLE)

TITLE
**ANTENNA PLACEMENT
LOADING LEVEL
ZONE 1**

SHEET ANTENNA PLOT

2 / **5**

LAST UPDATED
Jun 22, 2022 SCALE
NO SCALE



HALE


CENTRE THEATRE

VENUE
**YOUNG LIVING
CENTRE STAGE**

DEPARTMENT HEAD
MICHELLE OHUMUKINI
michelleo@hct.org

DRAFTED BY
MATTHEW KUPFERER

NOTES
- CORRESPONDING FILE:
'CS Block Diagram'
BD-15 TO BD-17

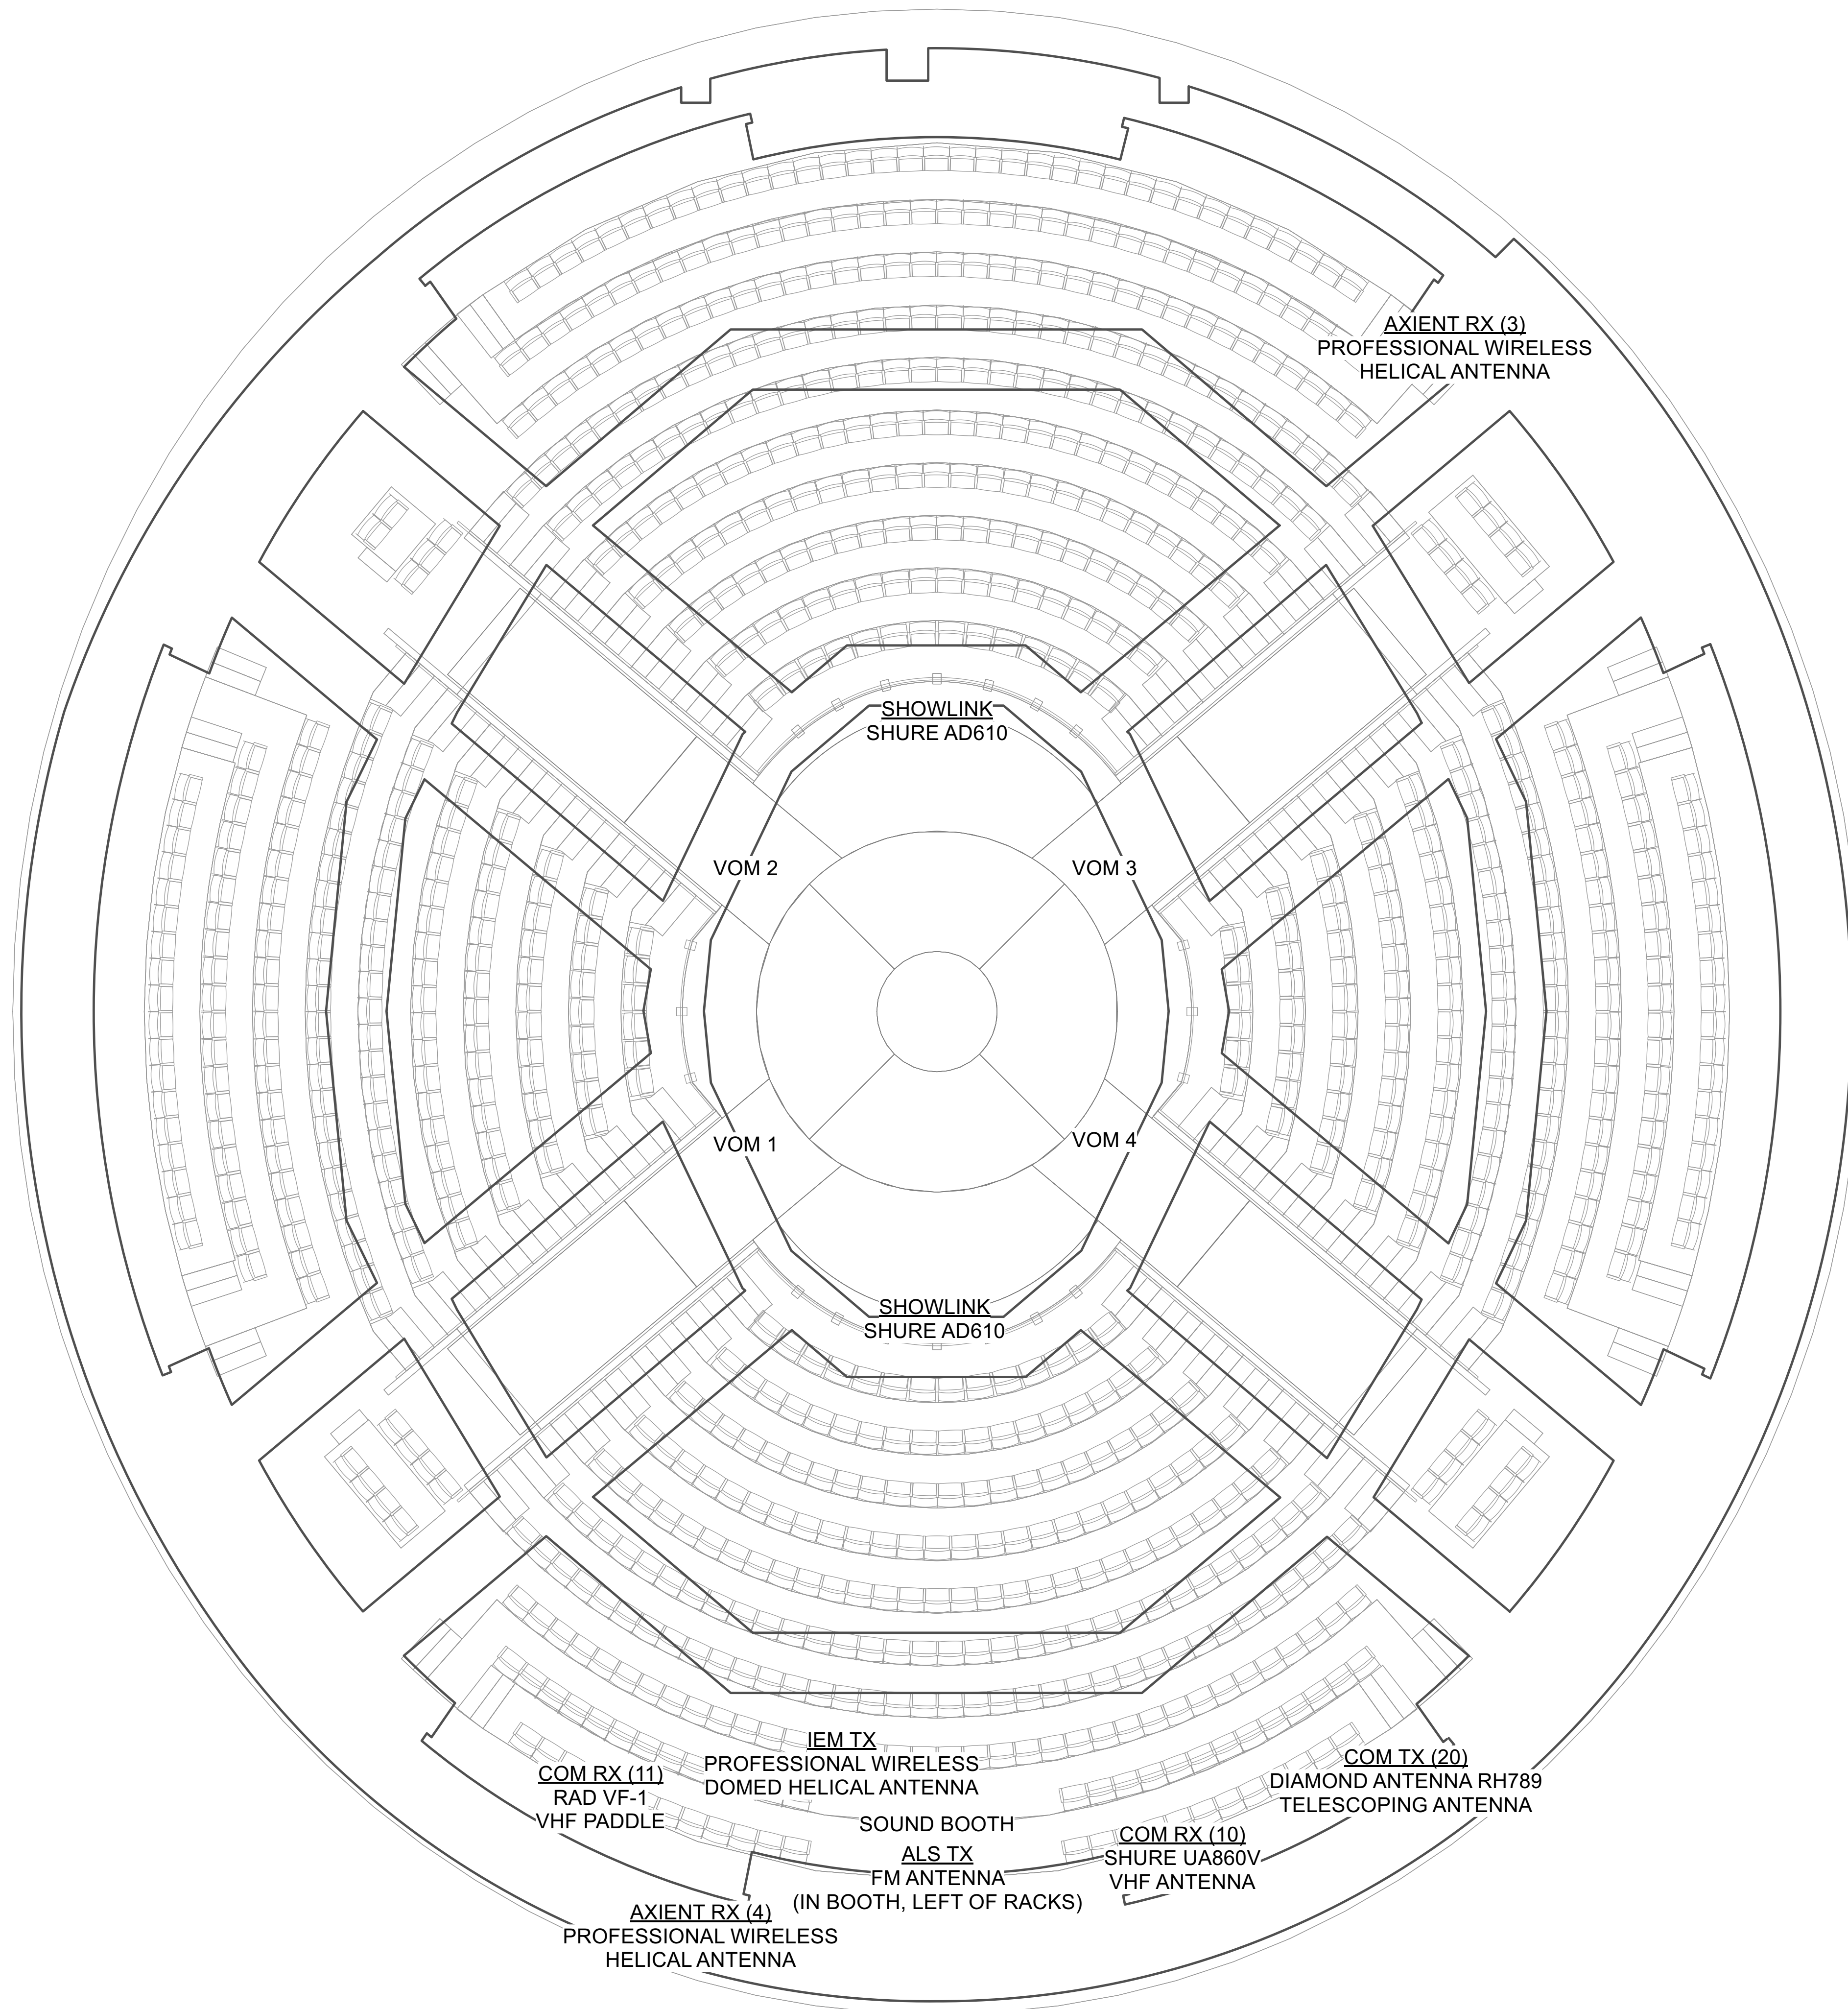

TITLE
**ANTENNA PLACEMENT
CATWALK
ZONE 2**

SHEET ANTENNA PLOT

3
5

LAST UPDATED
Jun 22, 2022 SCALE
NO SCALE



HALE


CENTRE THEATRE

VENUE
**YOUNG LIVING
CENTRE STAGE**

DEPARTMENT HEAD
MICHELLE OHUMUKINI
michelleo@hct.org

DRAFTED BY
MATTHEW KUPFERER

NOTES
- CORRESPONDING FILE:
'CS Block Diagram'
BD-15 TO BD-17

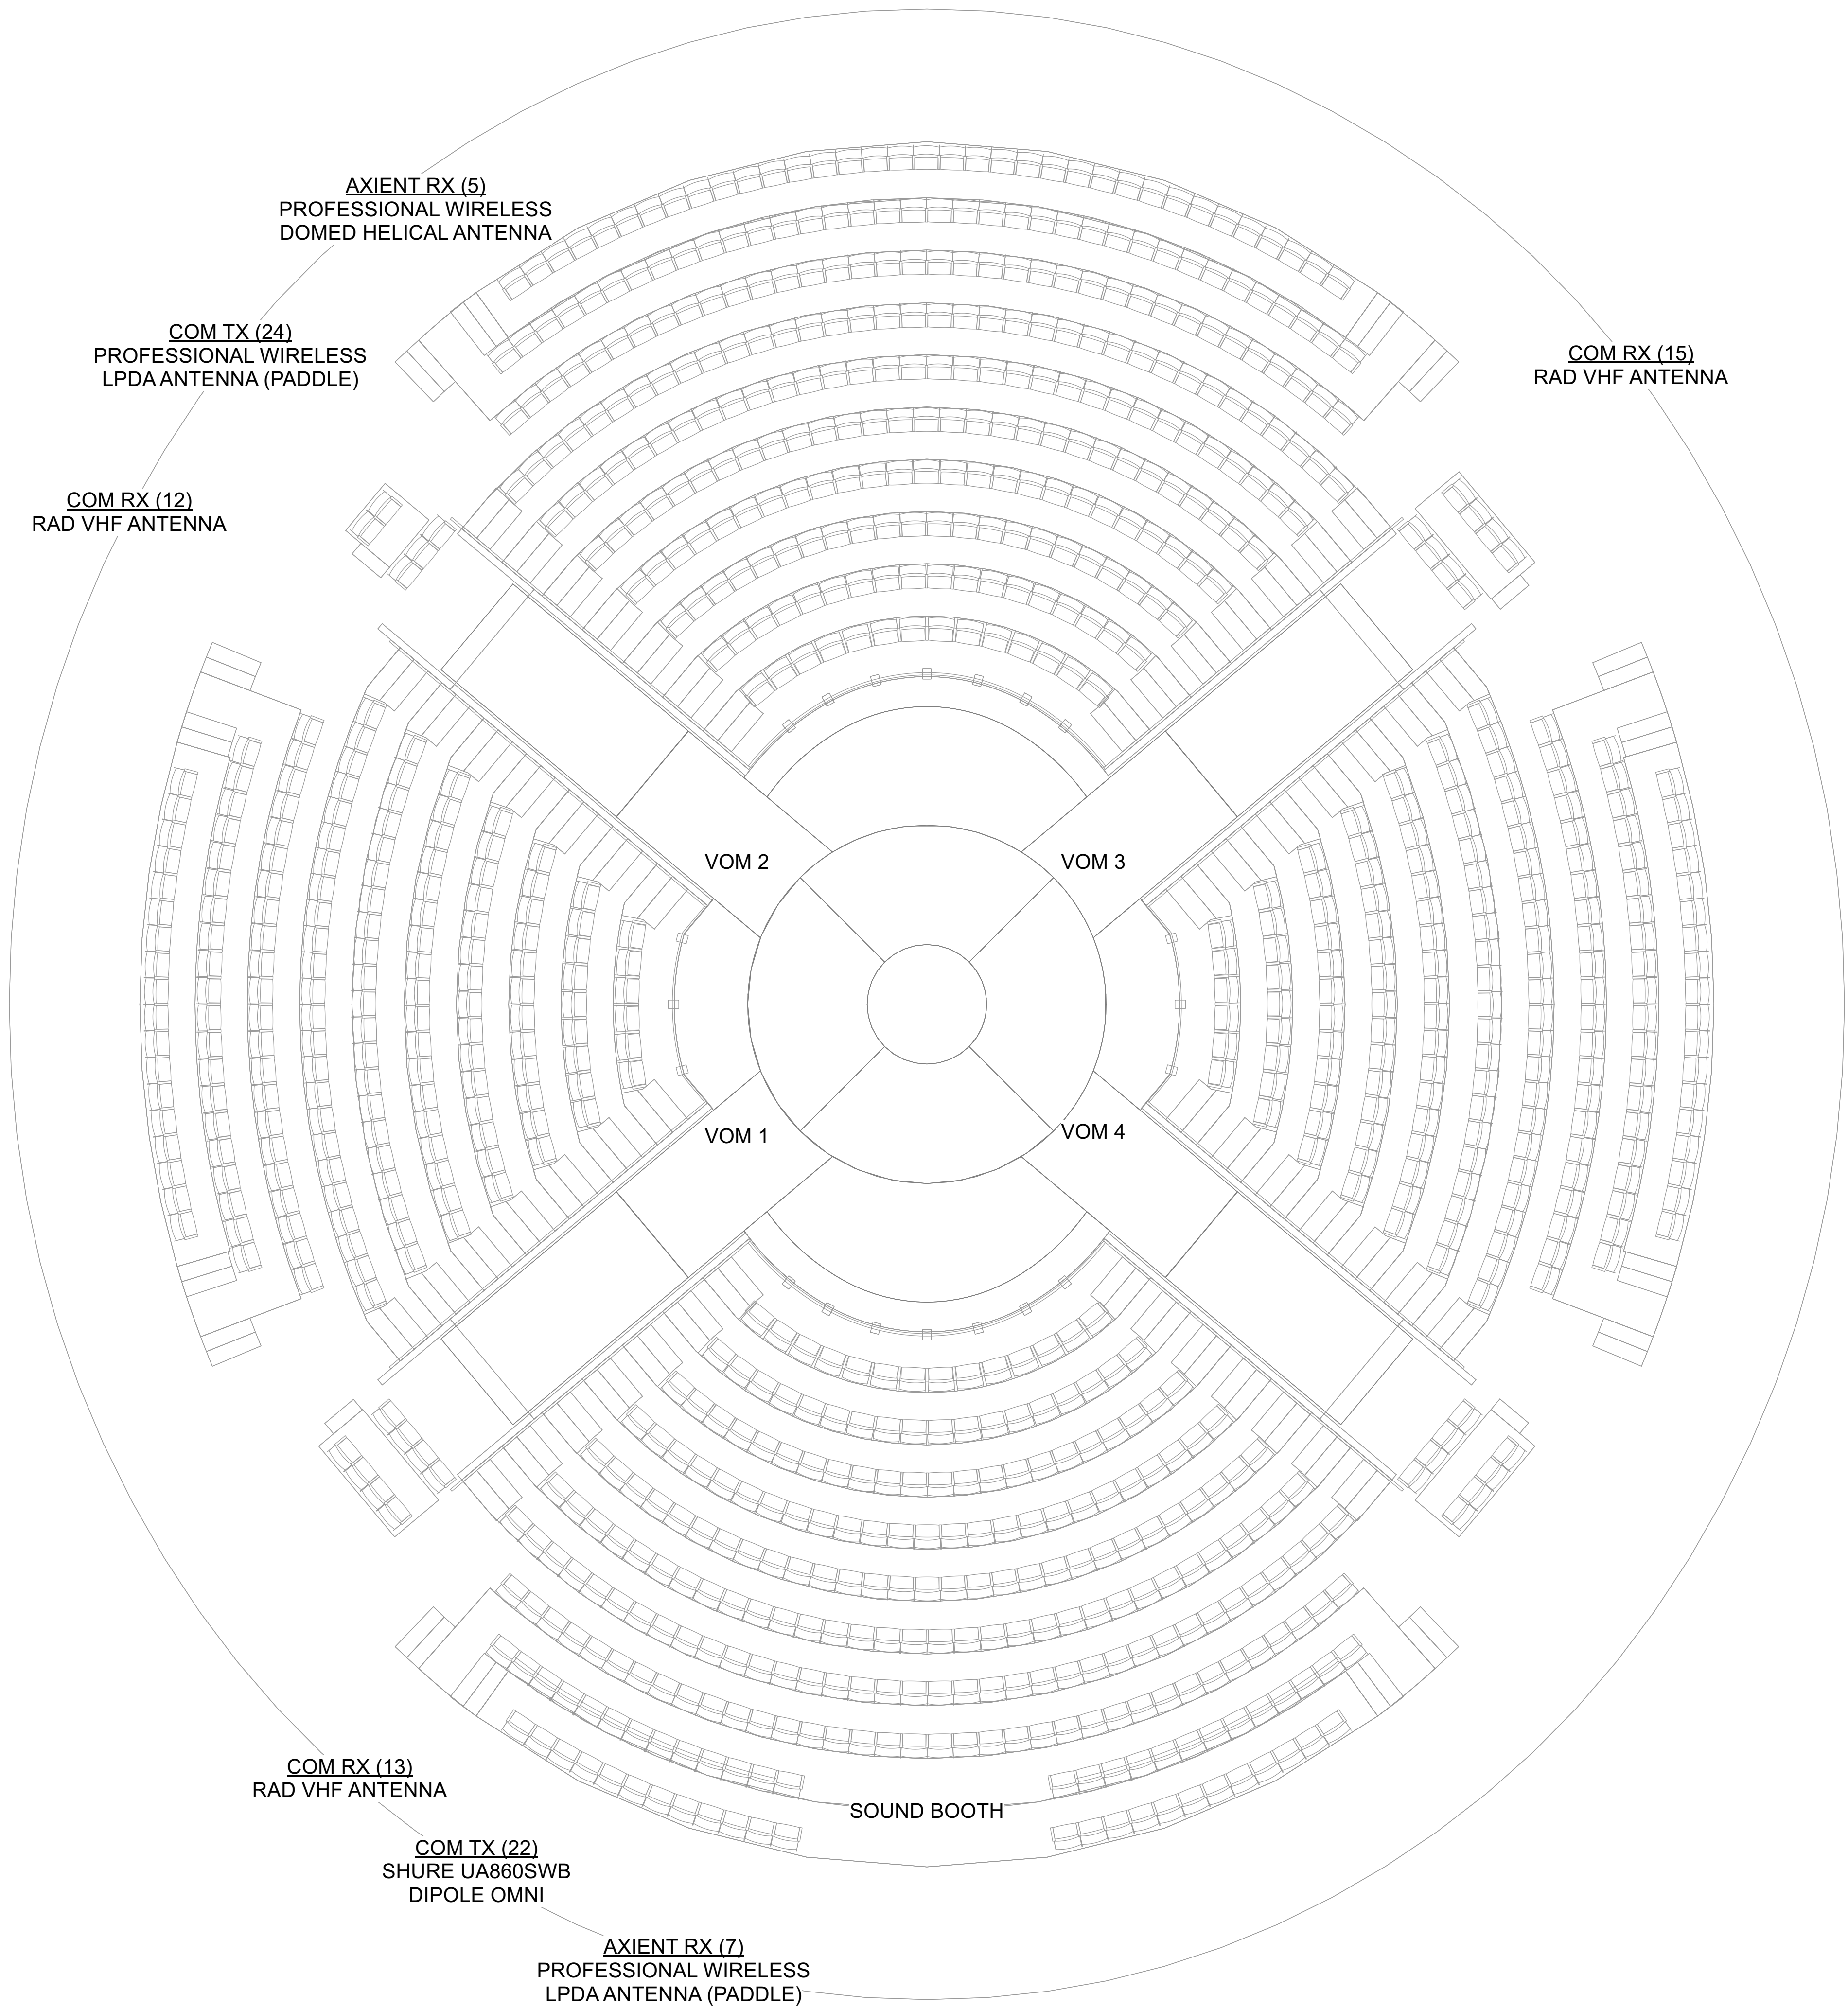

TITLE
**ANTENNA PLACEMENT
STAGE
ZONE 3**

SHEET ANTENNA PLOT

4 / **5**

LAST UPDATED
Jun 22, 2022 SCALE
NO SCALE




HALE CENTRE THEATRE

VENUE
**YOUNG LIVING
CENTRE STAGE**

DEPARTMENT HEAD
MICHELLE OHUMUKINI
michelleo@hct.org

DRAFTED BY
MATTHEW KUPFERER

NOTES
- CORRESPONDING FILE:
'CS Block Diagram'
BD-15 TO BD-17

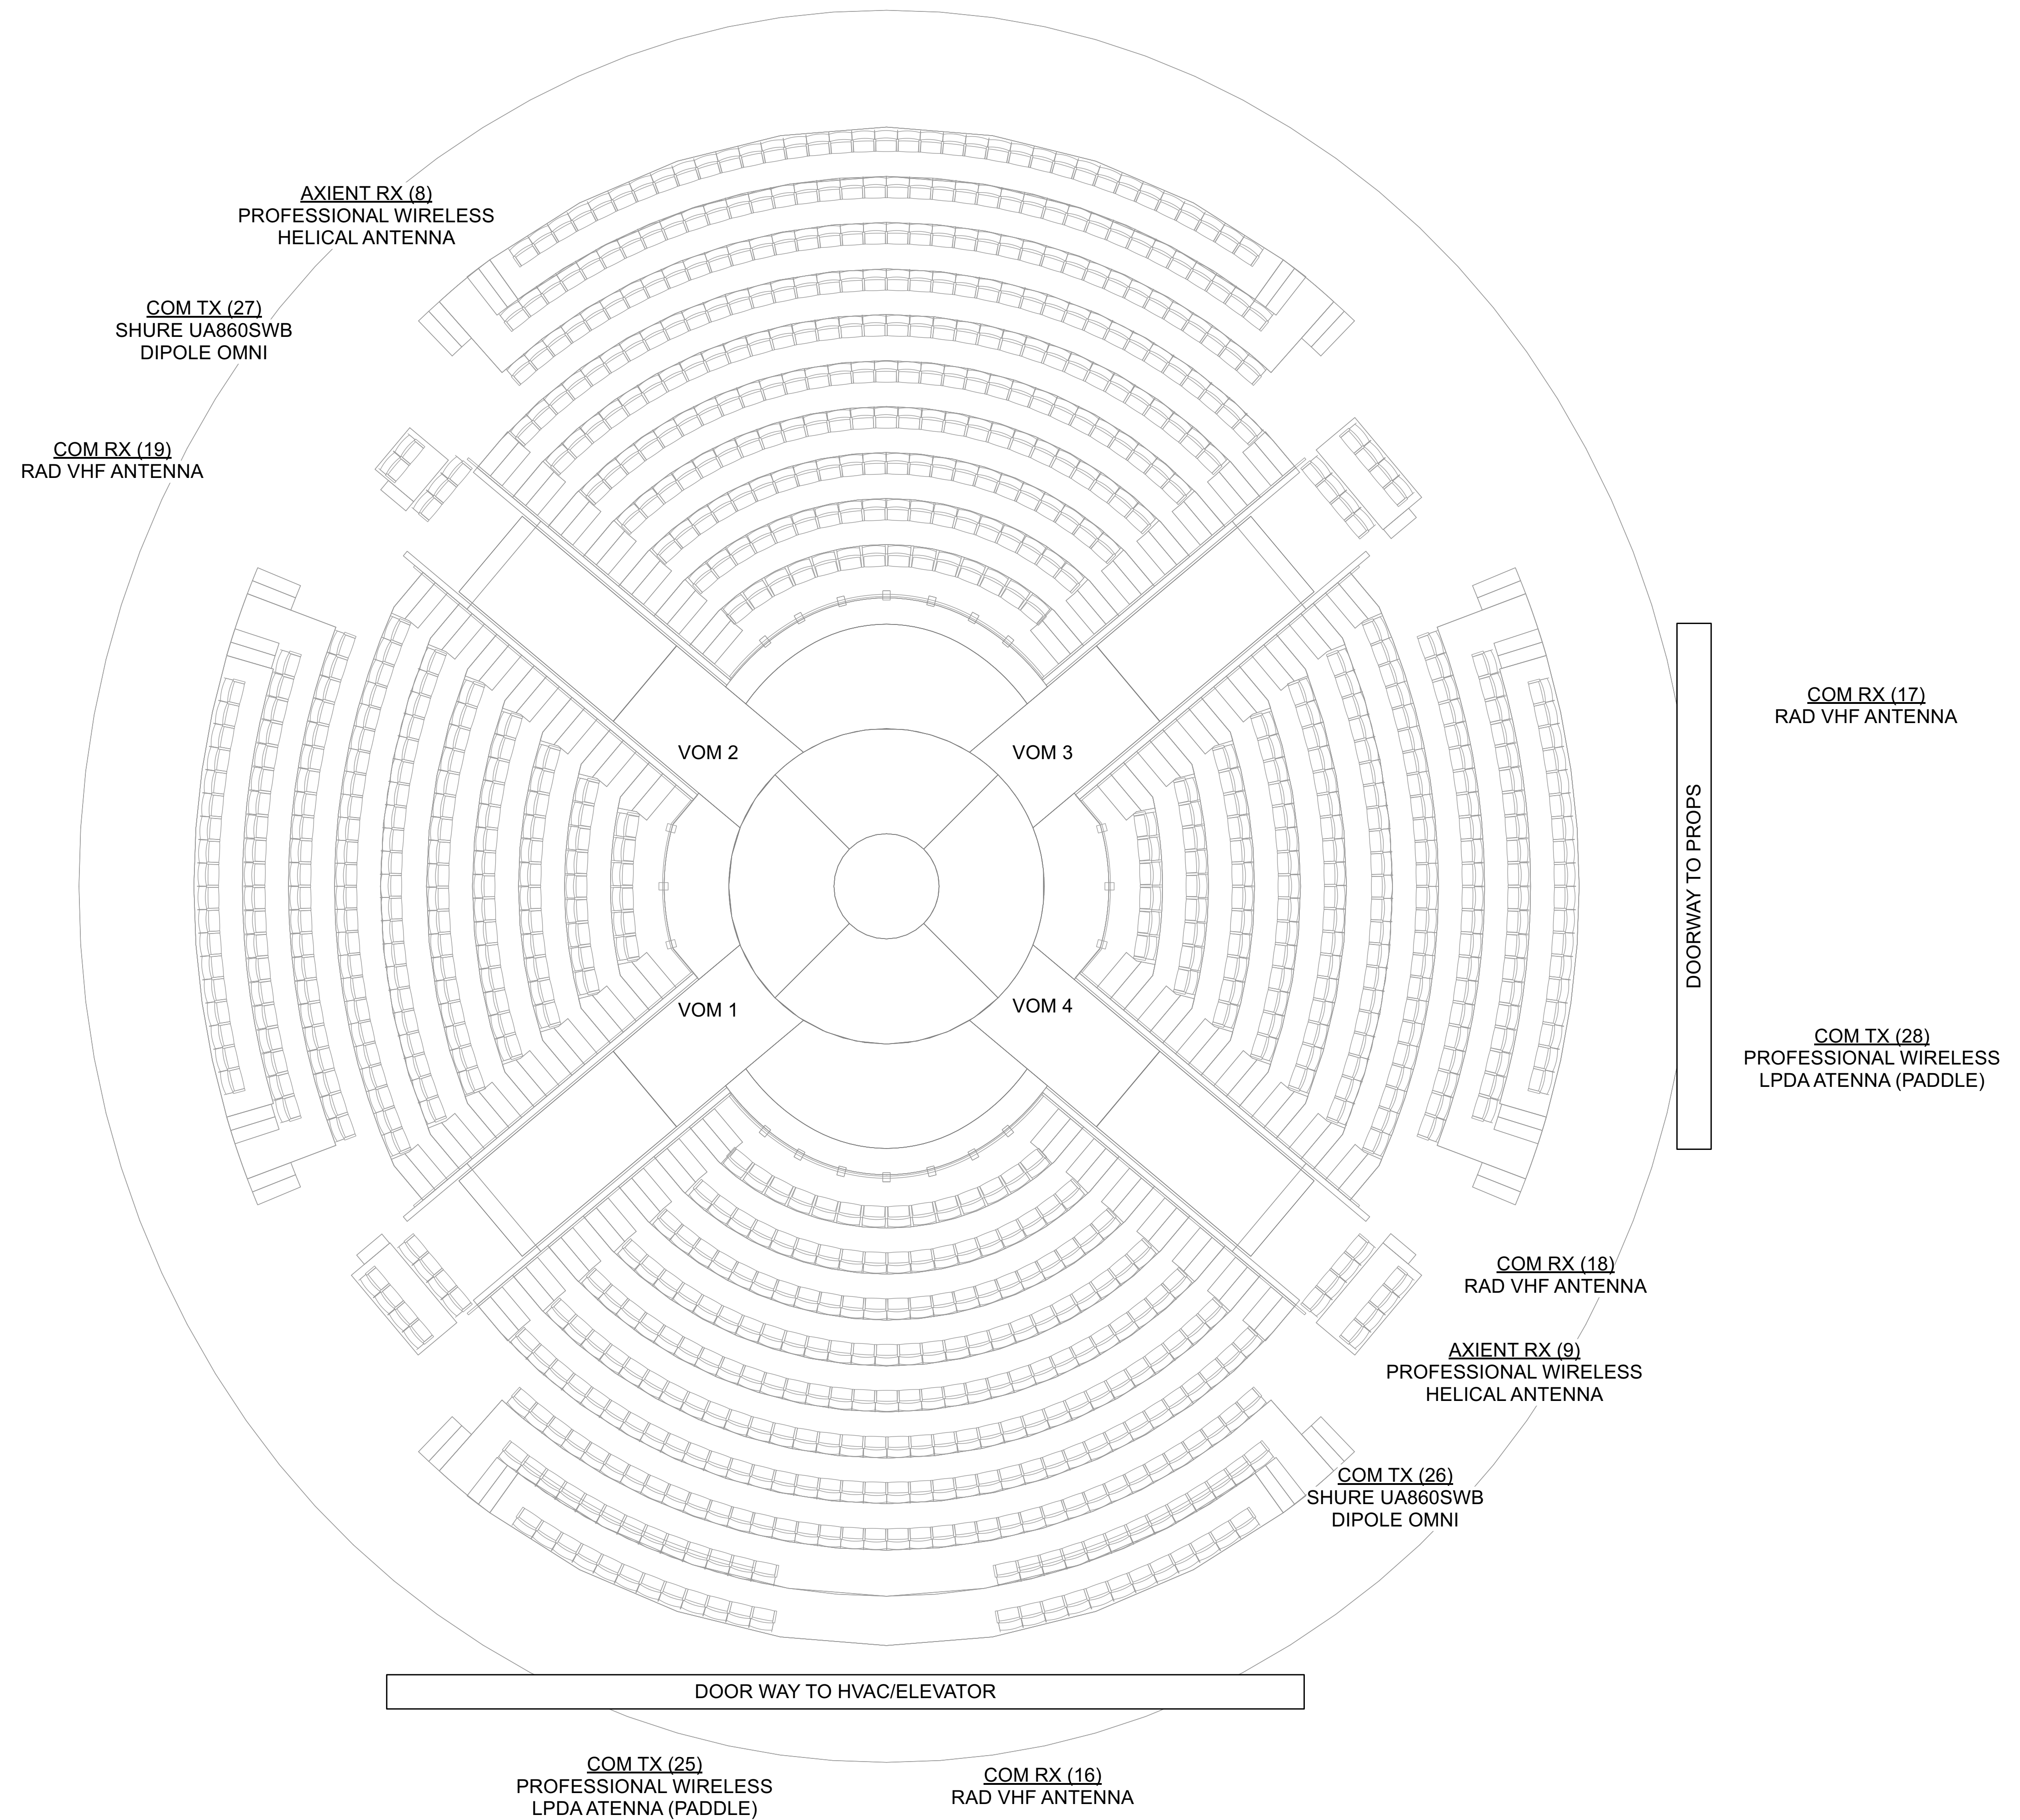

TITLE
**ANTENNA PLACEMENT
PIT
ZONE 4**

SHEET ANTENNA PLOT

5
5

LAST UPDATED
Jun 22, 2022

SCALE
NO SCALE